



Rima Nasr

Design Portfolio



RIMA NASR

Award winner, ambitious, and creative designer with strong academic credentials reinforced by design experience at respected firms, Rima is a residential and commercial designer who seeks to create a beauty in the world drawing inspiration from various artistic expressions.

Prior to graduating from Art Institute of Houston, she successfully helped design custom residential homes that increased her passion in creating functional, innovative, yet esthetically pleasing designs from model home to high-end custom homes. This passion is reflected in her commitment and desire to design for a specific purpose, as well as, bringing satisfaction to each individual client as their vision becomes a reality.

Her rich cultural background and long journey of travel experiences around the world advanced her knowledge as a designer and enhanced her appreciation of various finishes, styles, and textiles. Rima strives to ensure each project receives the highest standards and the dedication to exceed the client's expectations.



IIDA, NKBA, NEWH
Allied ASID,
Interior Designer
rnasr1171@gmail.com
rdesignstudio.net
832-359-4198

TABLE OF CONTENT

HOSPITALITY

HOTEL LOBBY , EXECUTIVE SUITE AND CAFE-
RESTAURANT



COMMERCIAL

NETFLIX- OFFICE SUITE



RESIDENTIAL

BAR-DOMINIUM- BARN CONVERSION AND
ADDITION



INSTITUTIONAL

CHI ST. LUKE'S PEDIATRIC CLINIC



PREVIOUS EXPERIENCE

ARCHITECTURAL FREELANCE-INTERIORS



AWARDS

MULTI-UNIT PROJECT- DAYCARE
RESTAURANT



DESIGN STATEMENT

The Great Gatsby, an art deco paradise of Las Vegas, was inspired by the star-burst storied building of New York's most iconic architecture. The hotel redesign and restoration are to elevate its glamorous art deco heritage combining it with luxurious and sophisticated, yet inclusive interiors that fit the lifestyle of Las Vegas tourist attraction.

The ground floor has been rearranged, and the executive suites entirely revamped. The main reception is to be in the center of the revised plan creating connectivity between the two entrance and a unique symphony with glimpse of glamour and jewel upon the guests' arrival. Bold pops of vivid color palette are to maximize the impact and energy and embrace the details creating scene-stealing world that burst with beauty and enthusiasm.




Spatial lounge areas of the main lobby offer familial elegance combine informality of beautifully crafted furniture with authentic and exquisite material from polished metals, lacquers, beveled mirrors, metallic and faux leathers, herringbones, zigzags and other geometrical patterns of the art deco.



PERSPECTIVE LOBBY RECEPTION

CONCEPT

TIMELESS LUXURY ELEGANCE

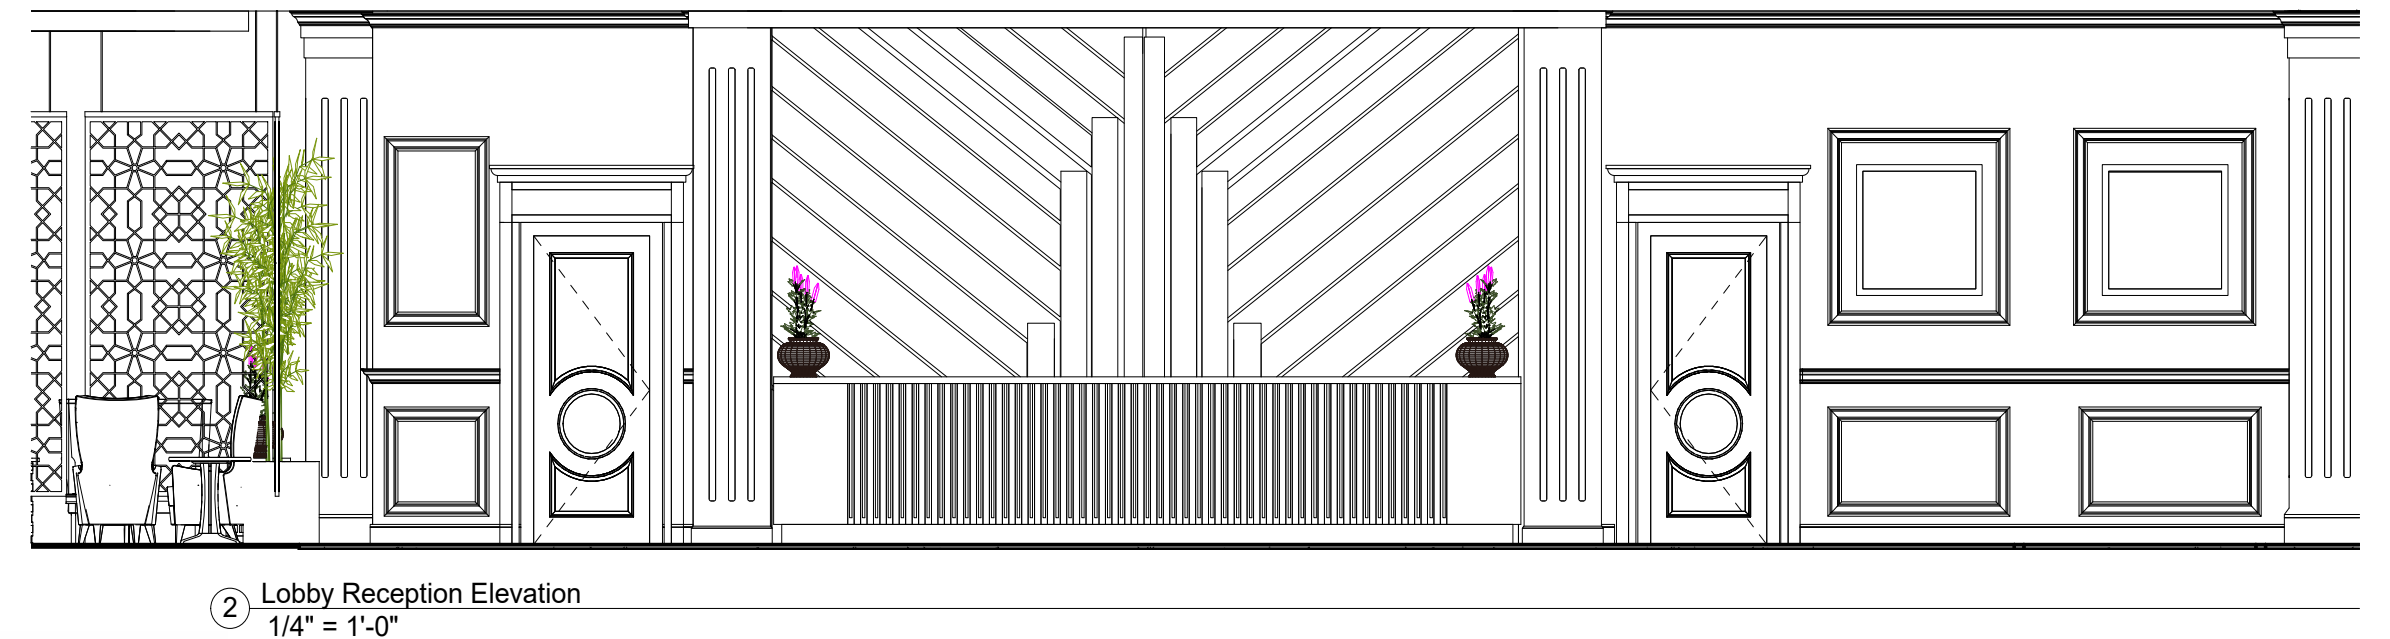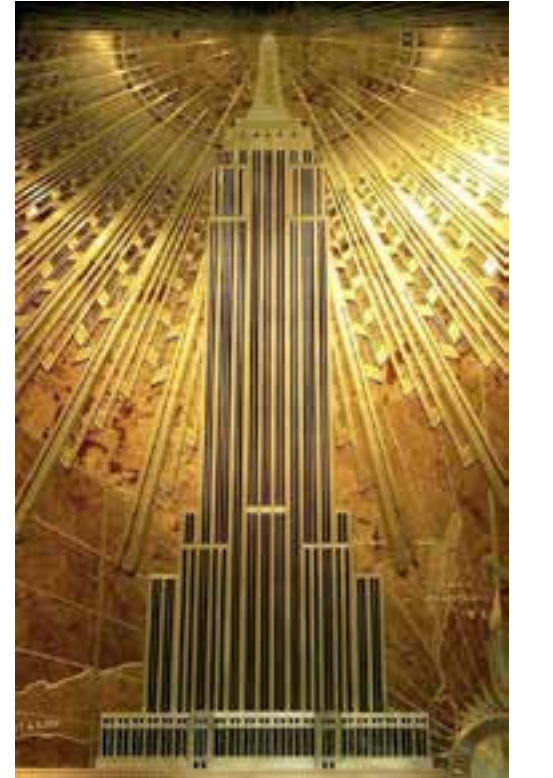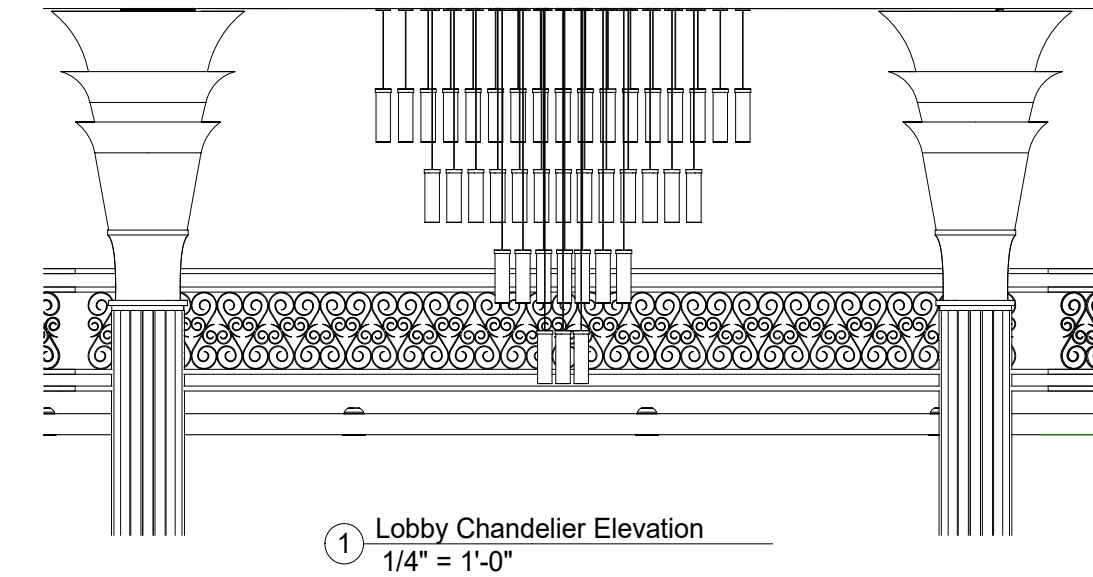


LOBBY RECEPTION ELEVATIONS



HOSPITALITY: LOBBY



PERSPECTIVE LOBBY SEATING AREA

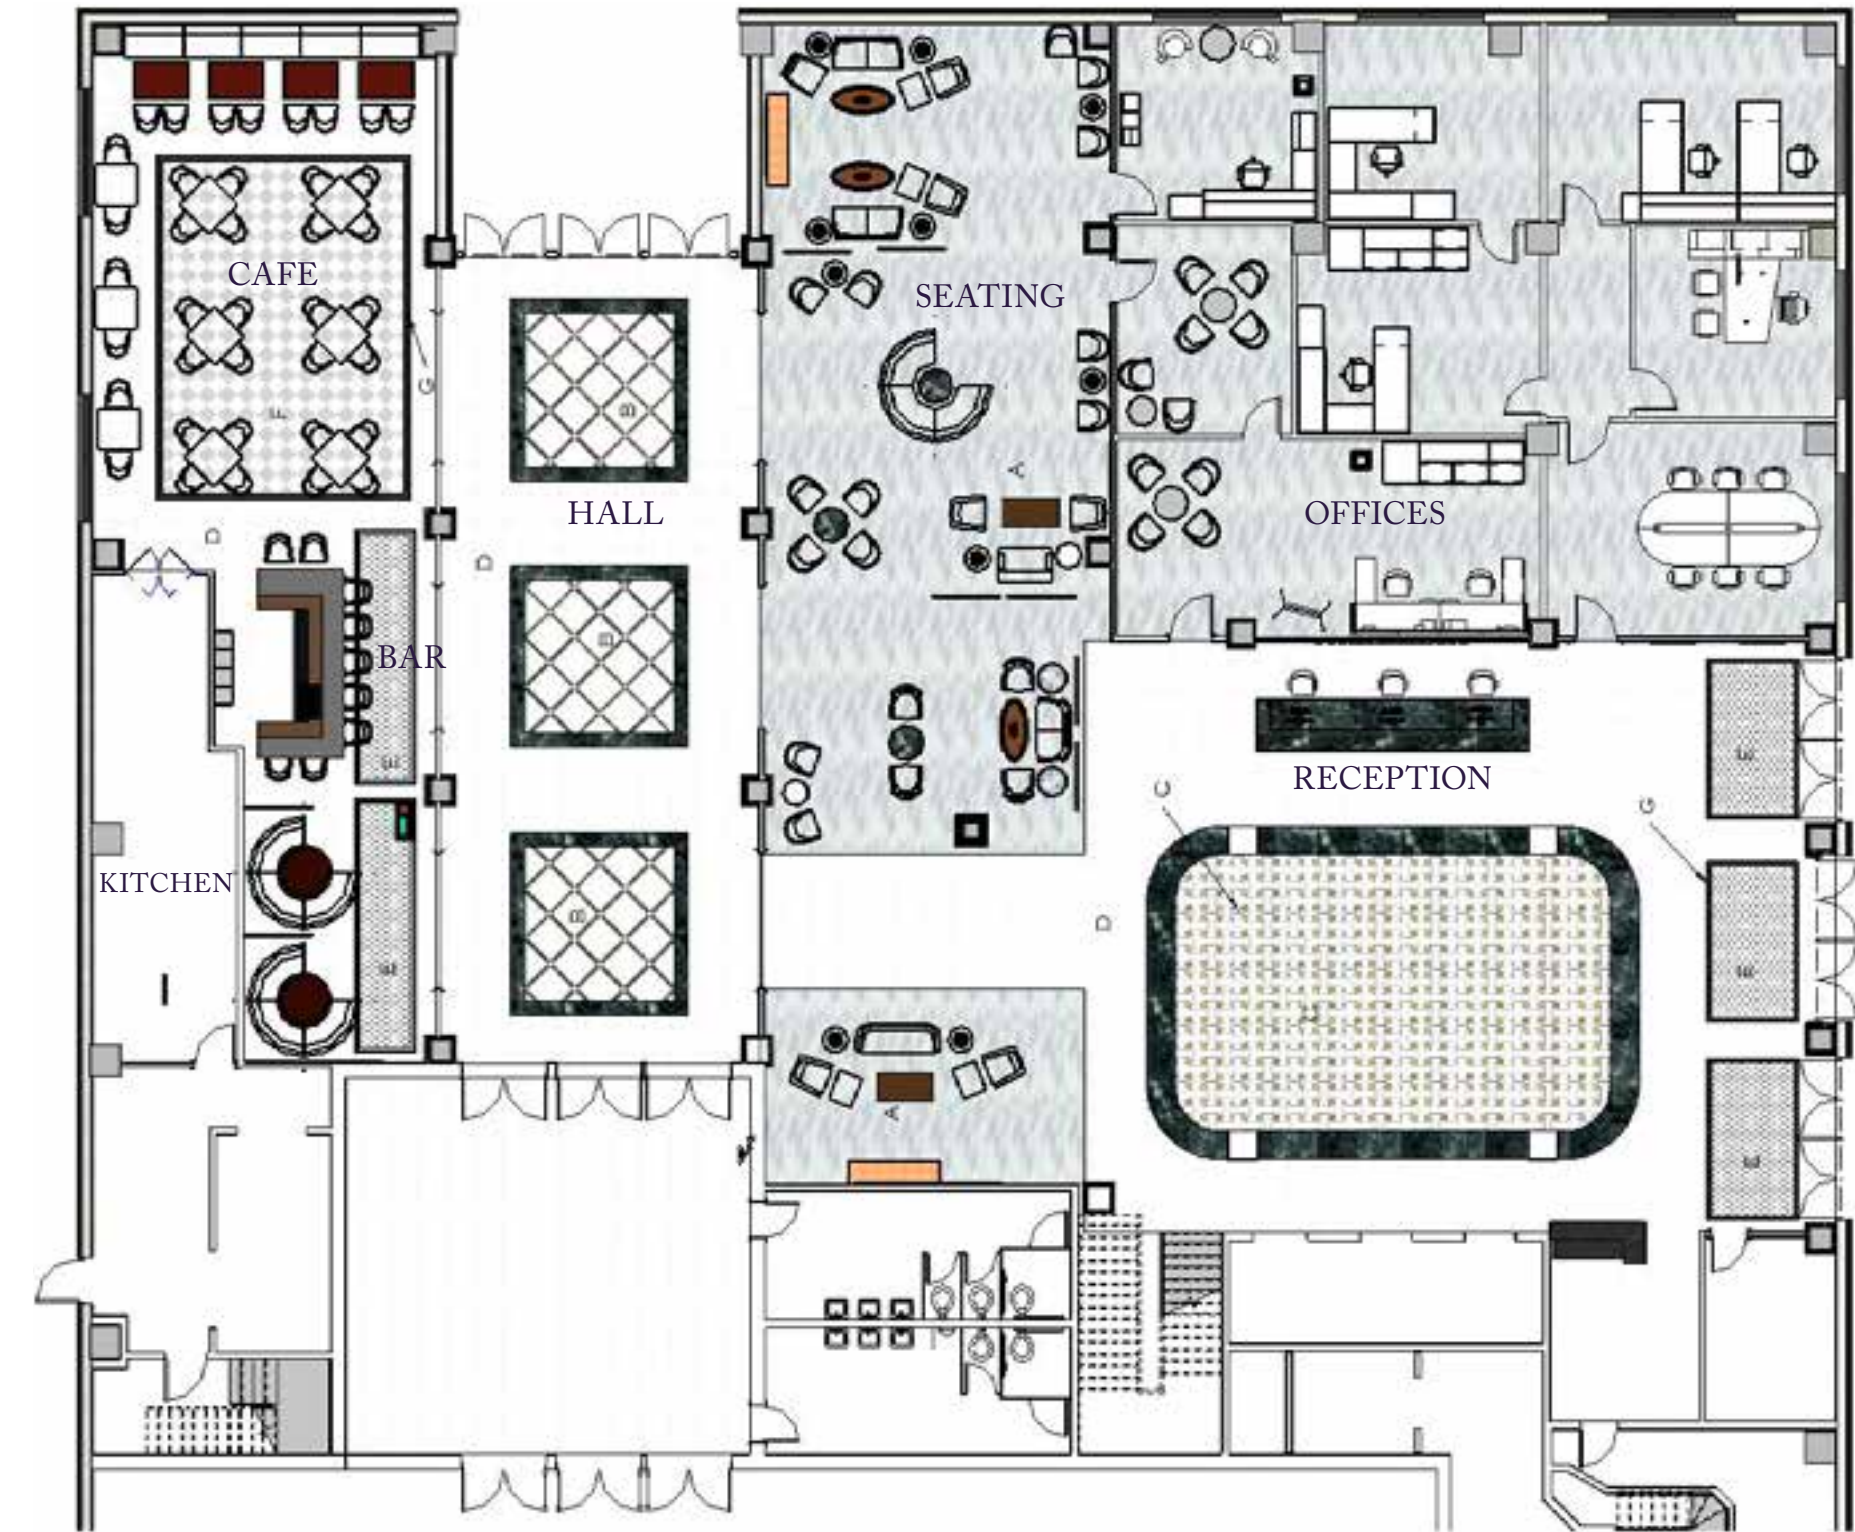

FLOOR PLAN-NTS




HOSPITALITY: LOBBY




PERSPECTIVE LOBBY SEATING AREA



WALL PAINT

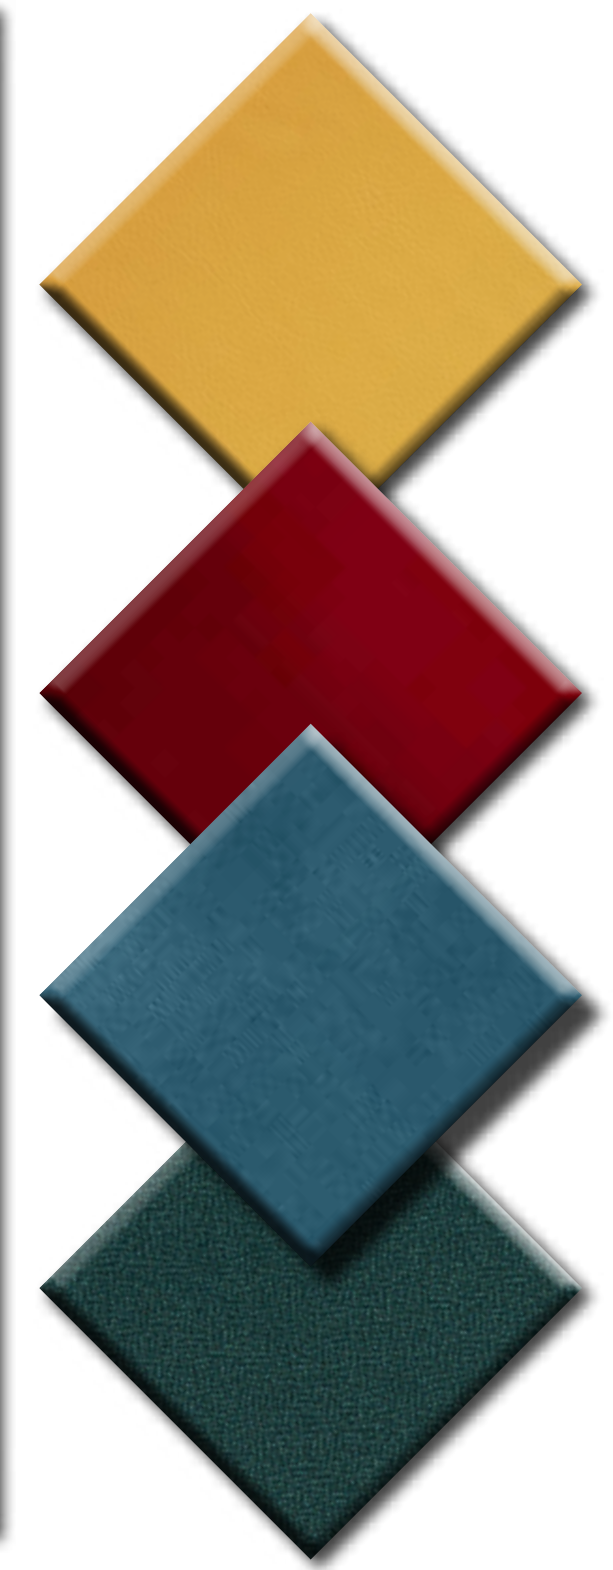

TEXTILE

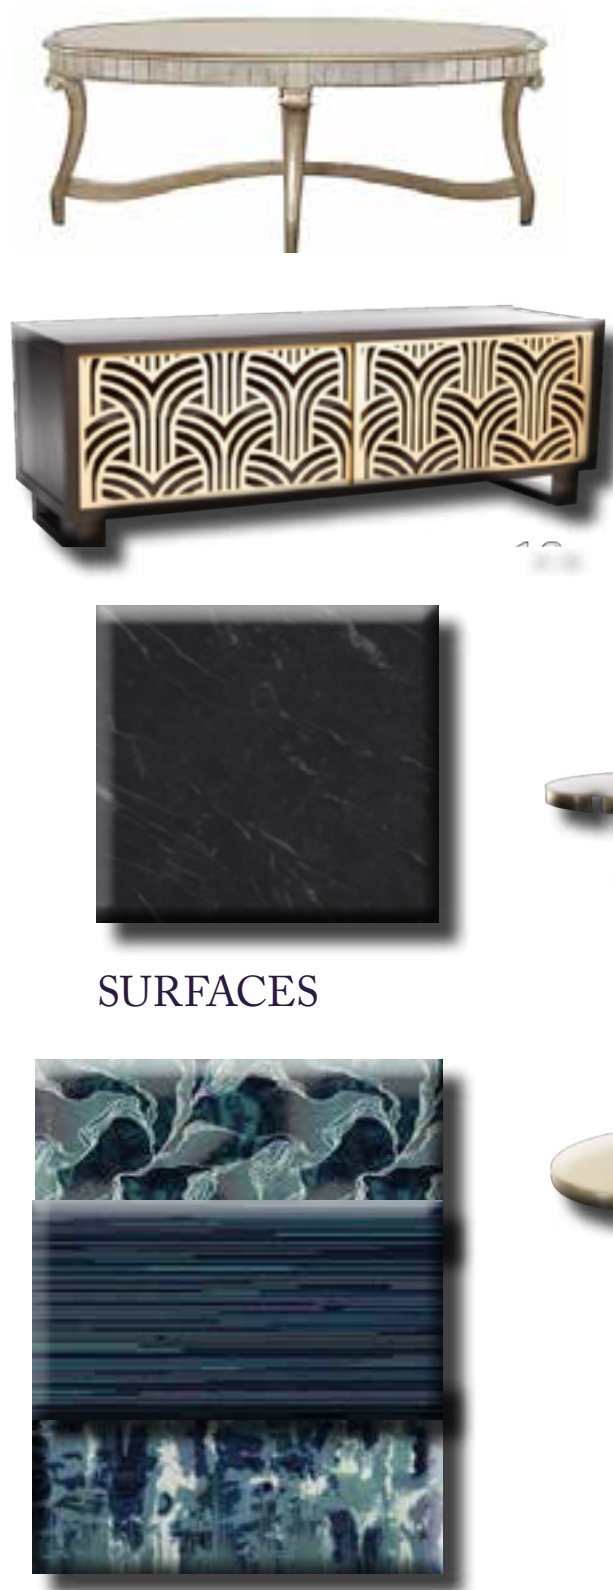

SURFACES


FLOORING



HOSPITALITY: LOBBY




PERSPECTIVE RESTAURANT

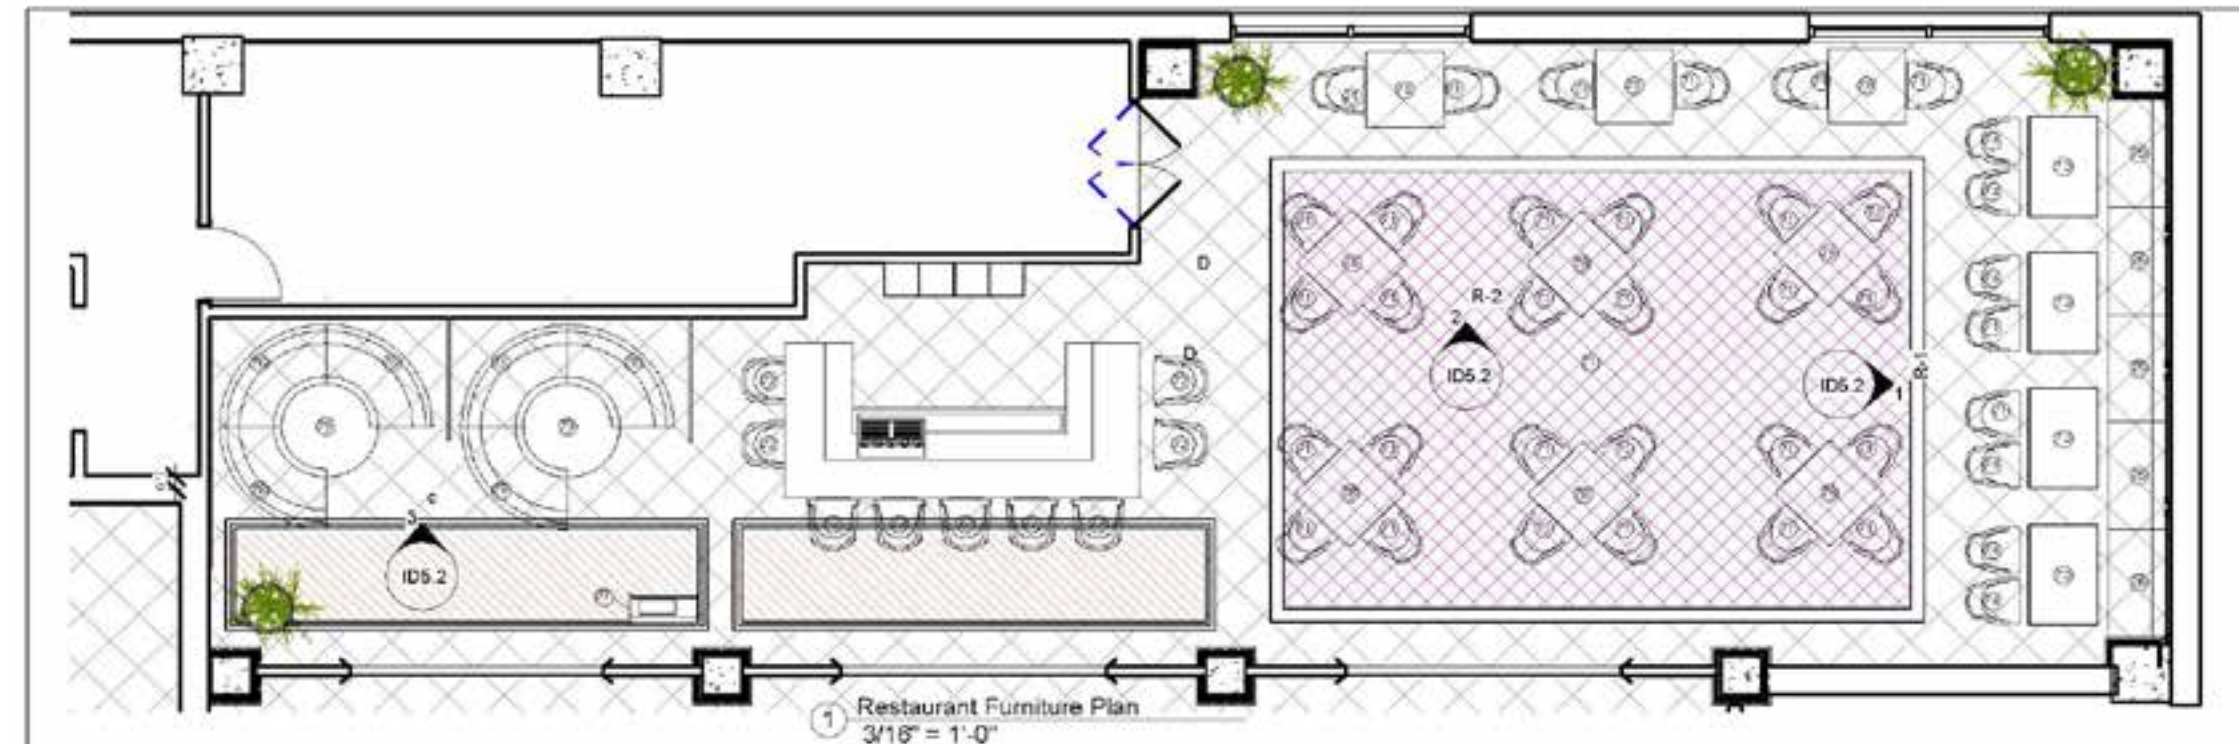

RESTAURANT FF&E PLAN




HOSPITALITY: RESTAURANT

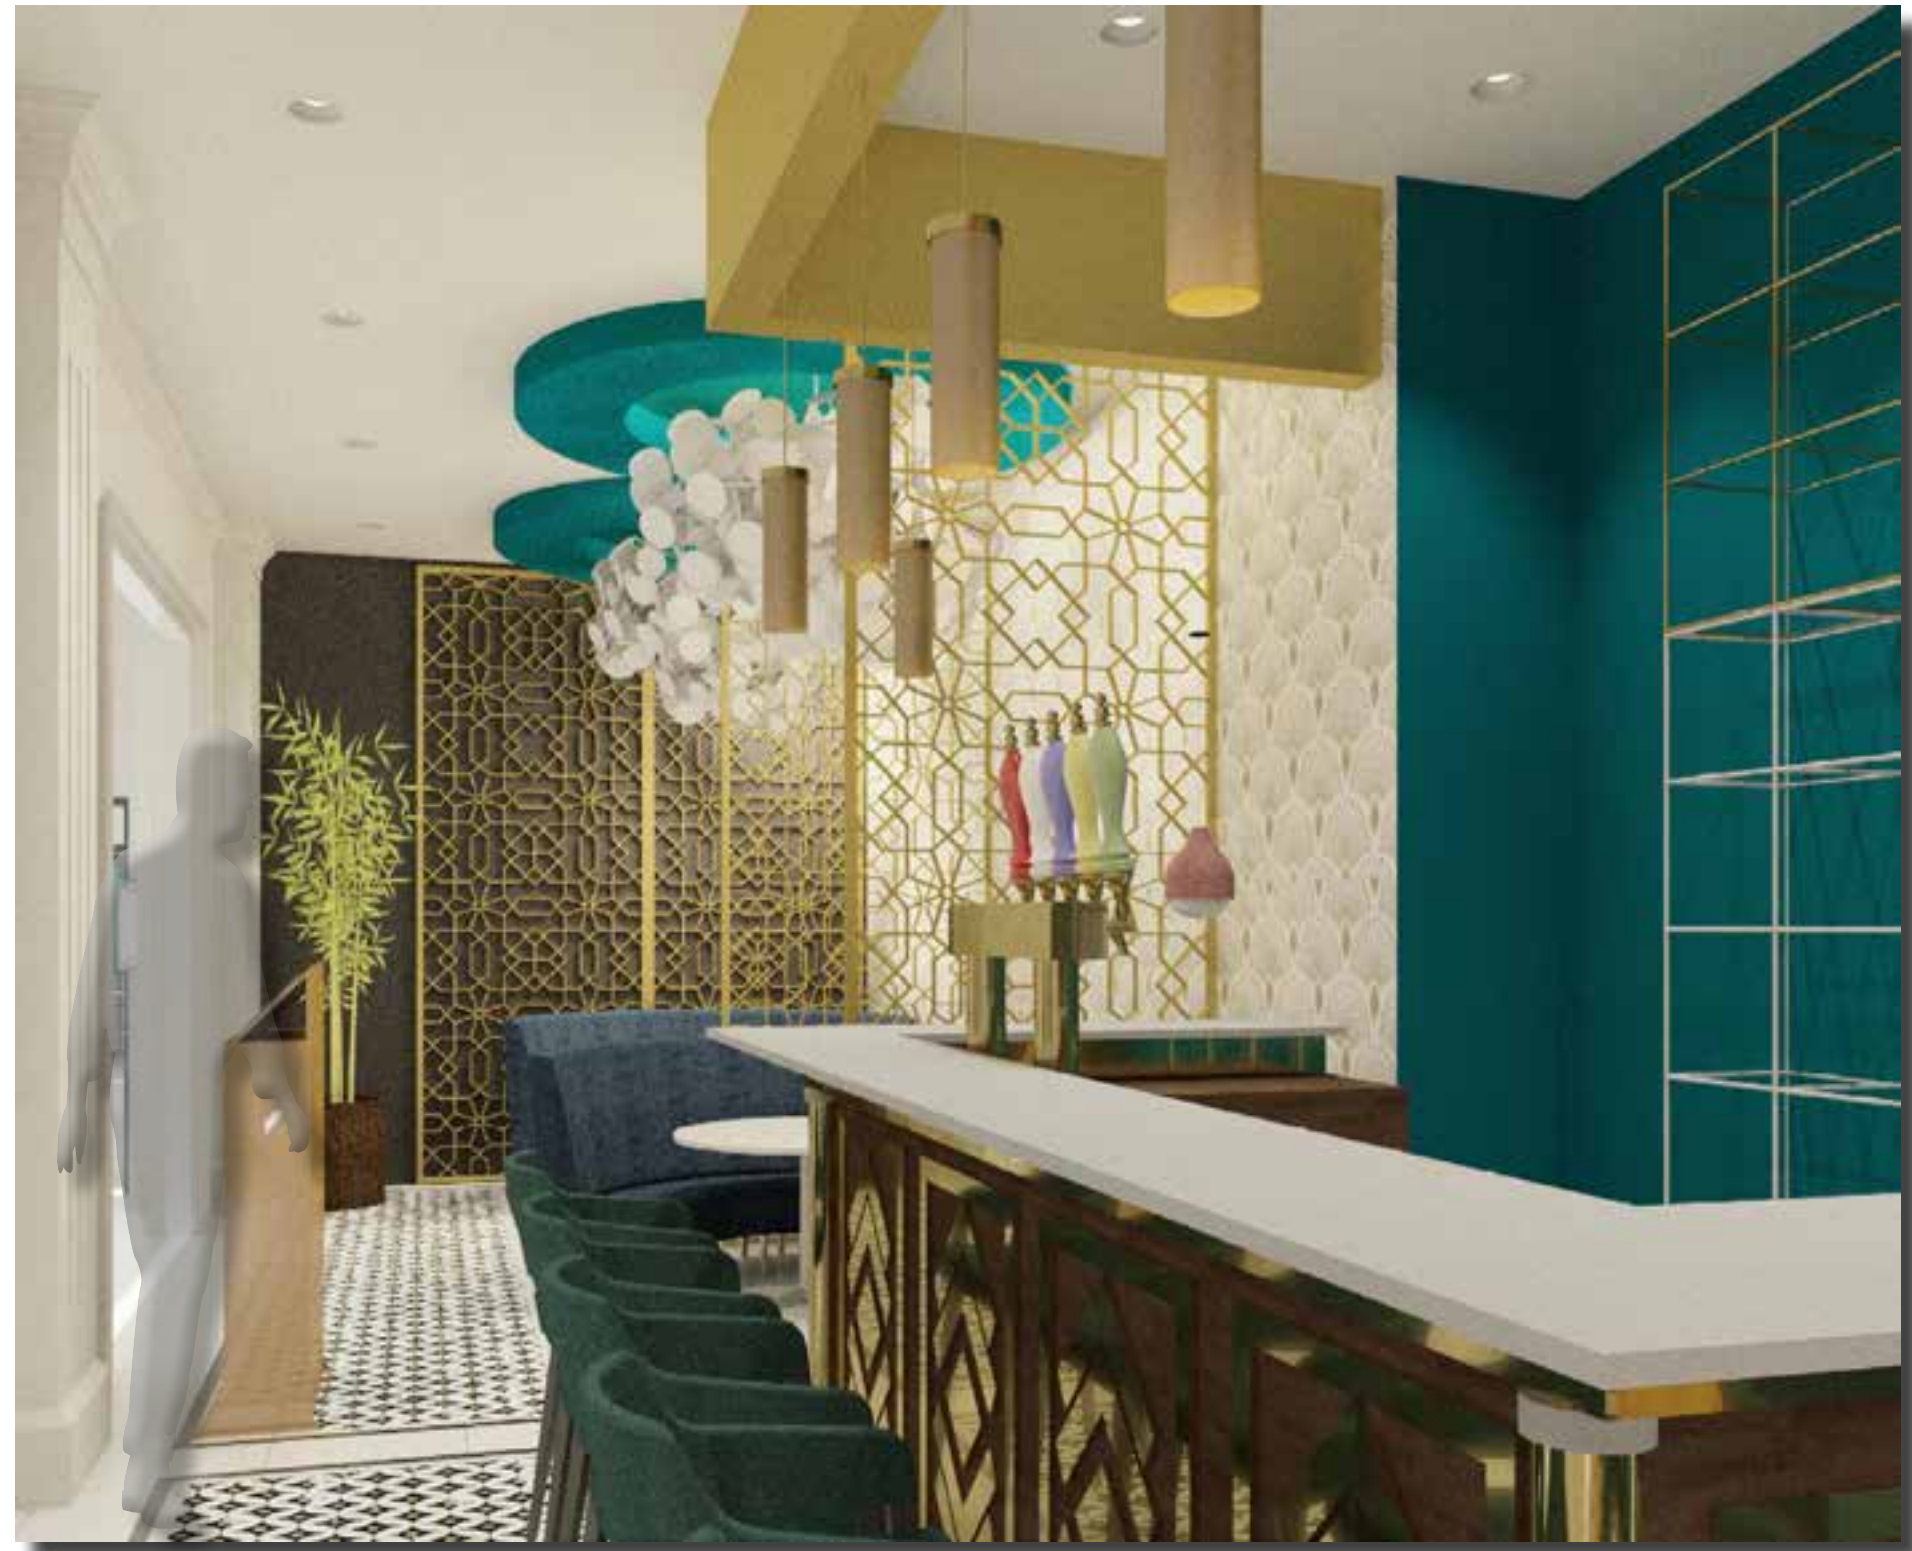


PERSPECTIVE RESTAURANT BAR



③ Bar & Circular Seating
1/4" = 1'-0"

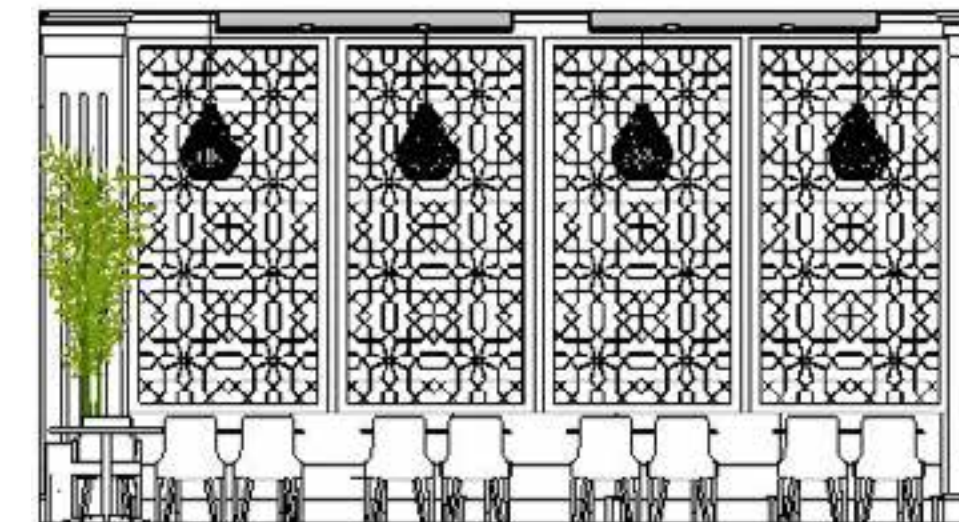

① Restaurant Bench View
1/4" = 1'-0"

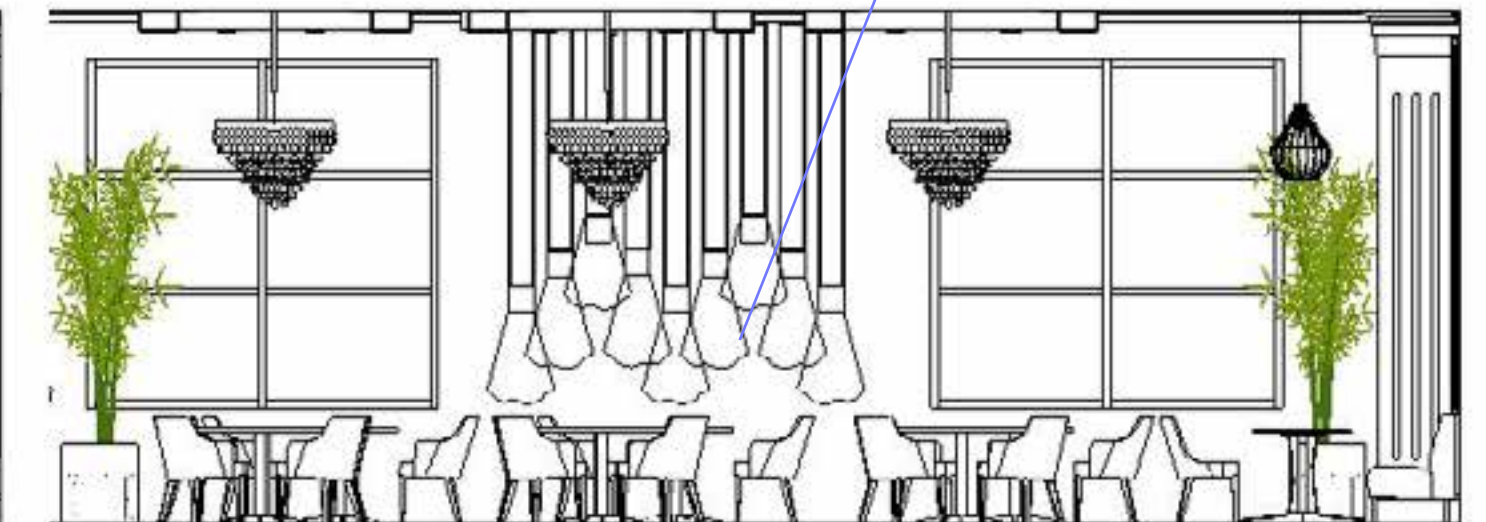

② Restaurant Window View
1/4" = 1'-0"


LIGHT EFFECT

RESTAURANT ELEVATIONS

HOSPITALITY: RESTAURANT




PERSPECTIVE: EXECUTIVE SUITE LIVING

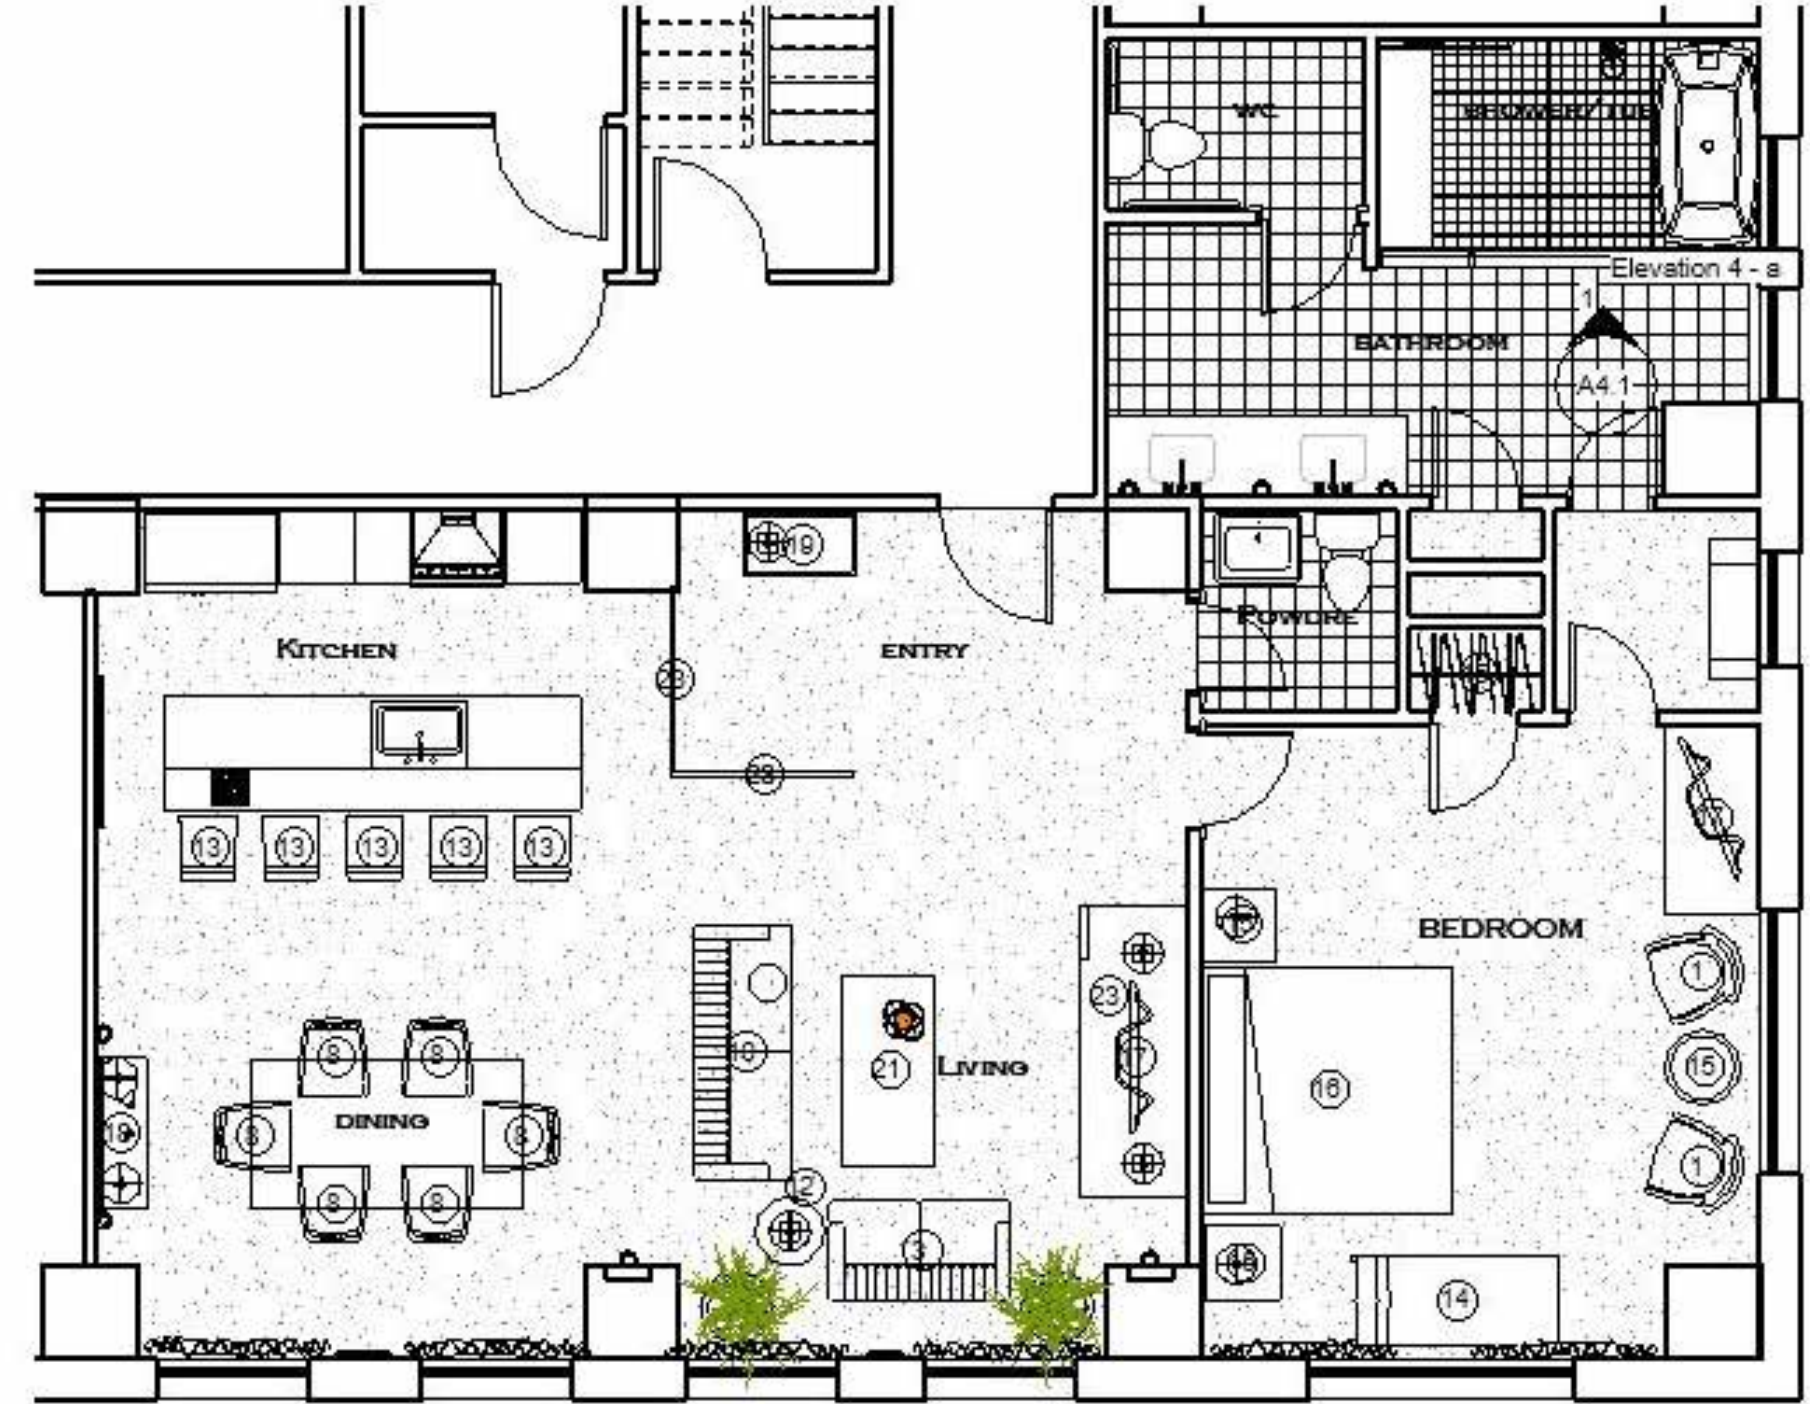

FF&E PLAN-NTS

HOSPITALITY: EXECUTIVE SUITE

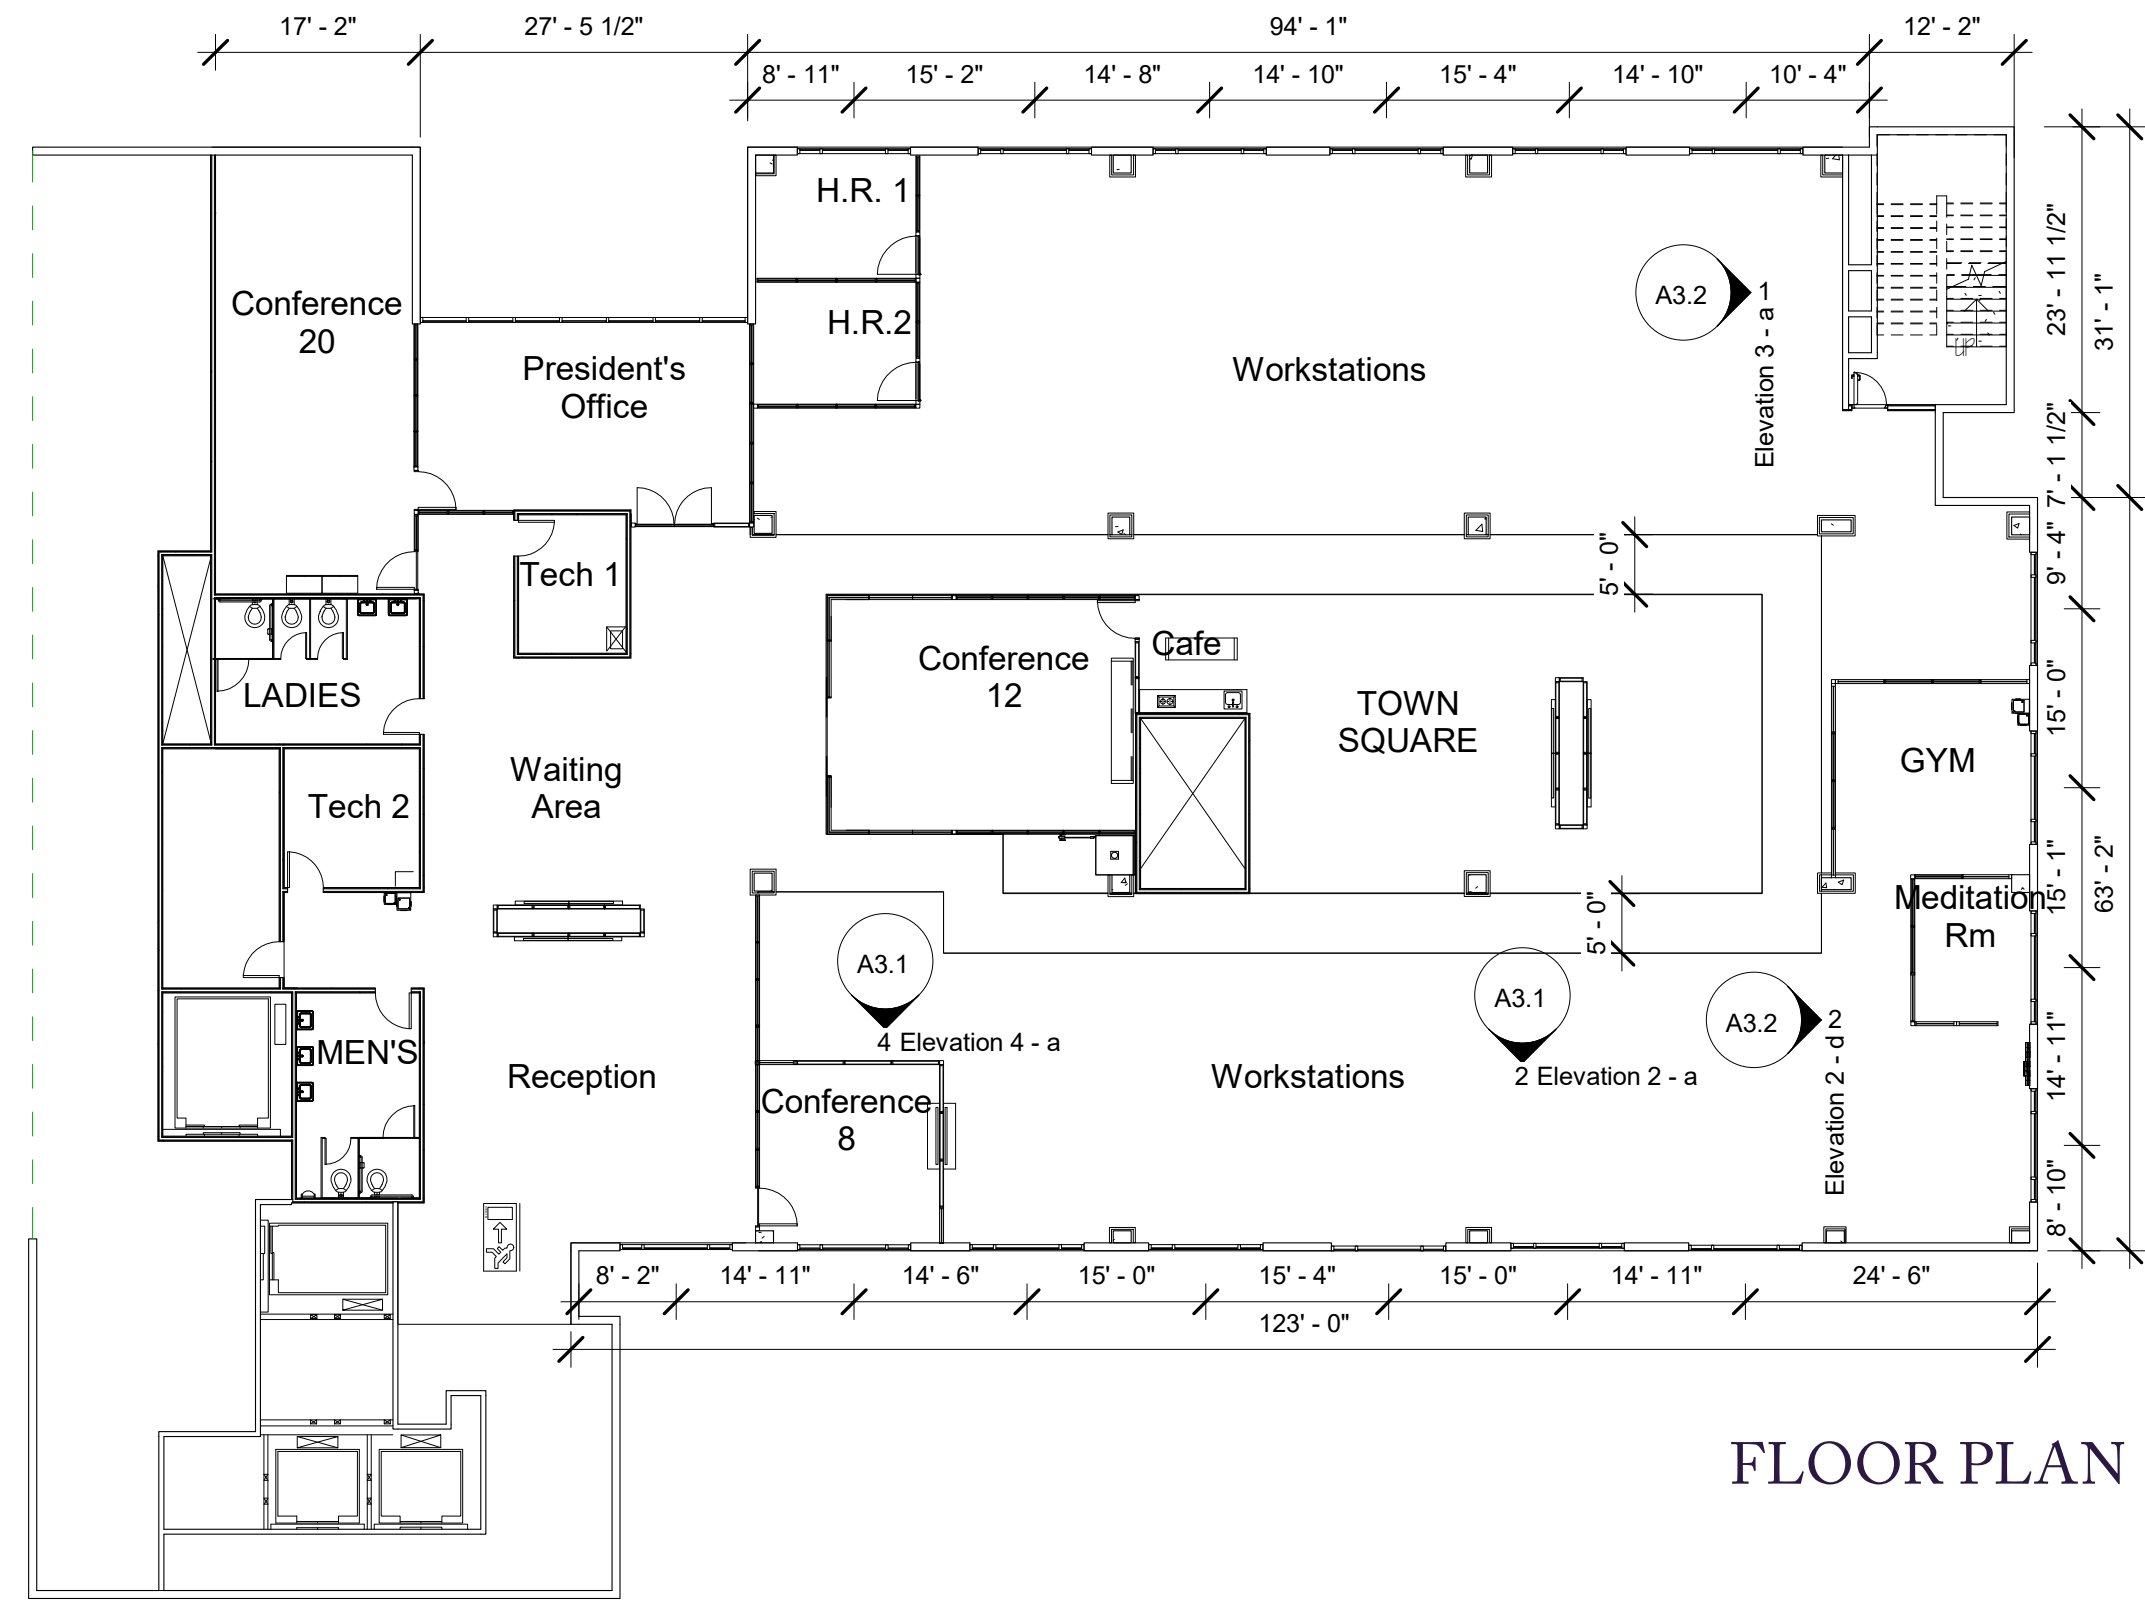

FLOOR PLAN


DESIGN STATEMENT

Netflix 's space is a fun work environment with many pops of colors and textures, modern looking and ergonomically fit furniture. The columns are wrapped with a acoustical fabric in many different colors representing the zoning for ease wayfinding.


The flooring plays an integral part in wayfinding and defining the areas; the wood flooring separates the town center from the other spaces. Multiple and universal design are applied from daylight with open space taking advantage of the large windows, to accessible hallway with 5'clearance, door handles, and color coded zones.

CONCEPT

FUN, RELAXED OFFICE SPACE

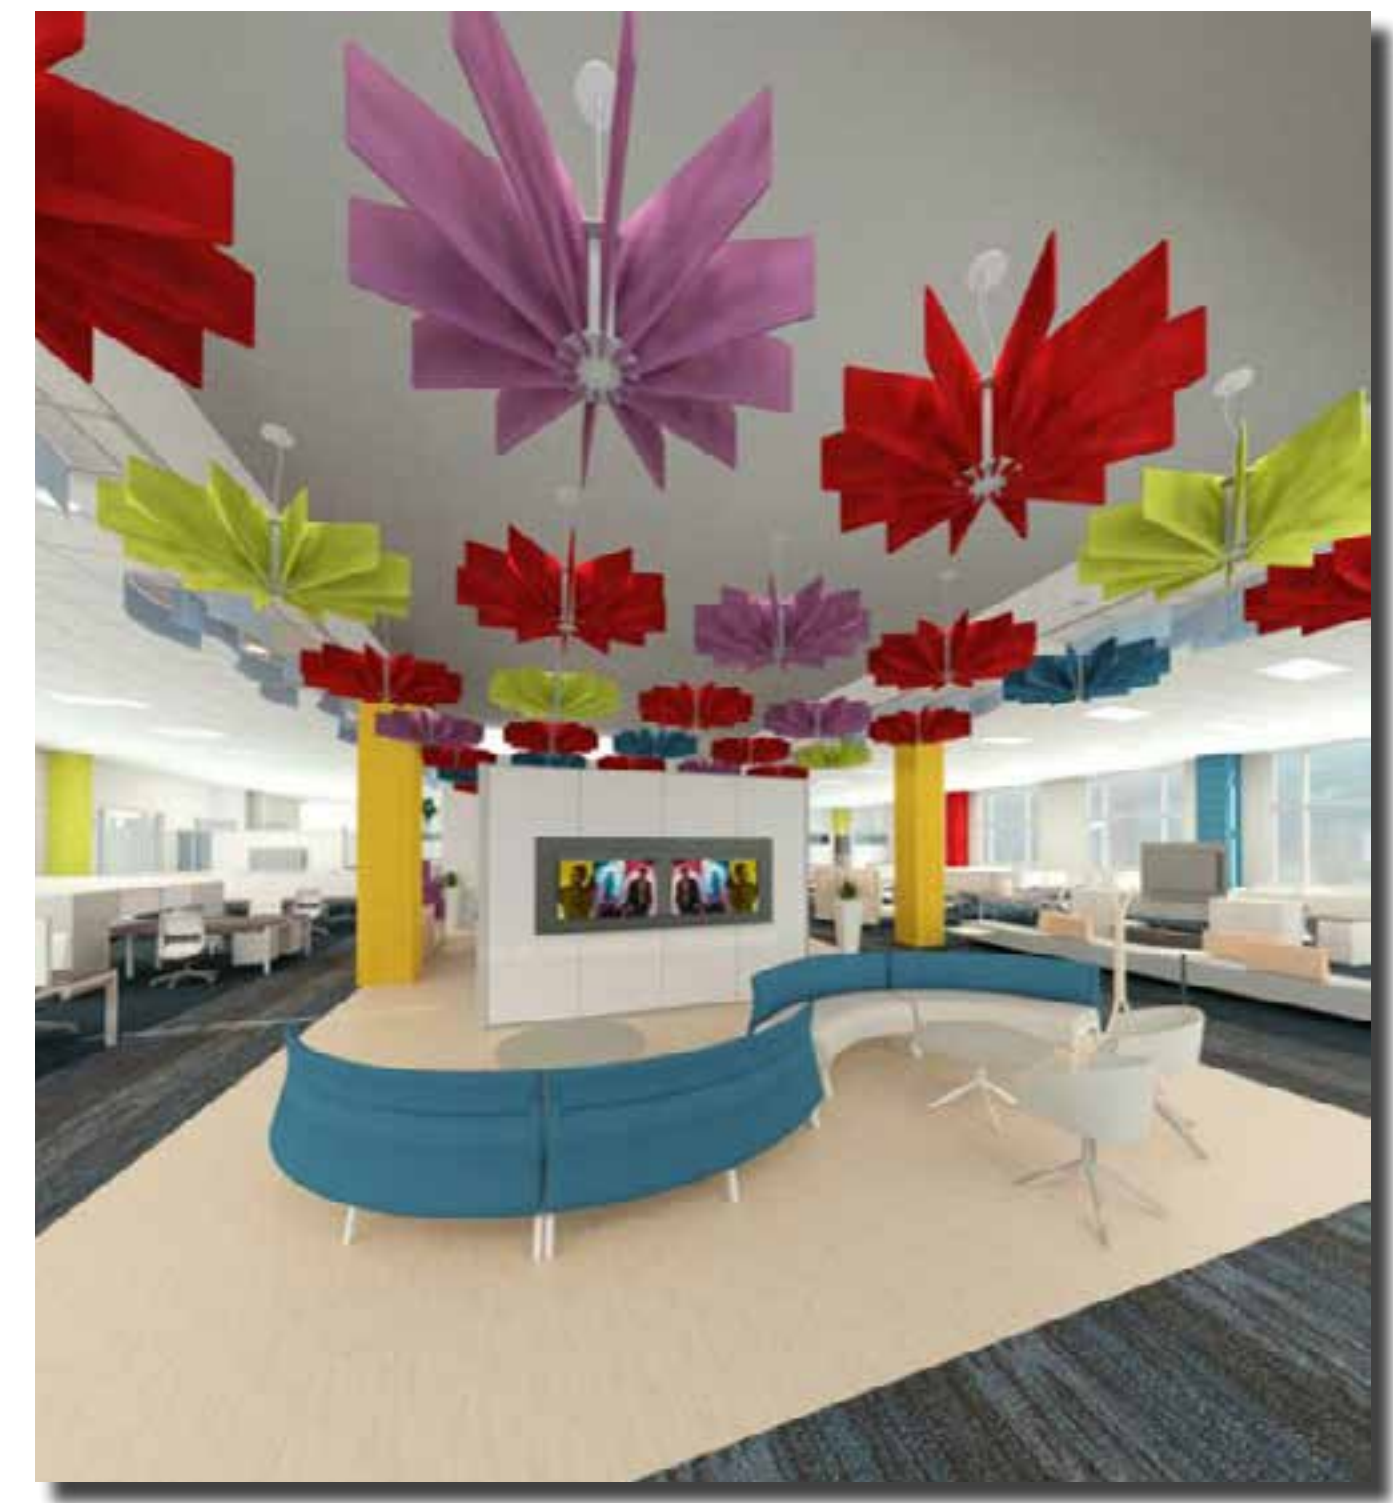

TOWN SQUARE PERSPECTIVE

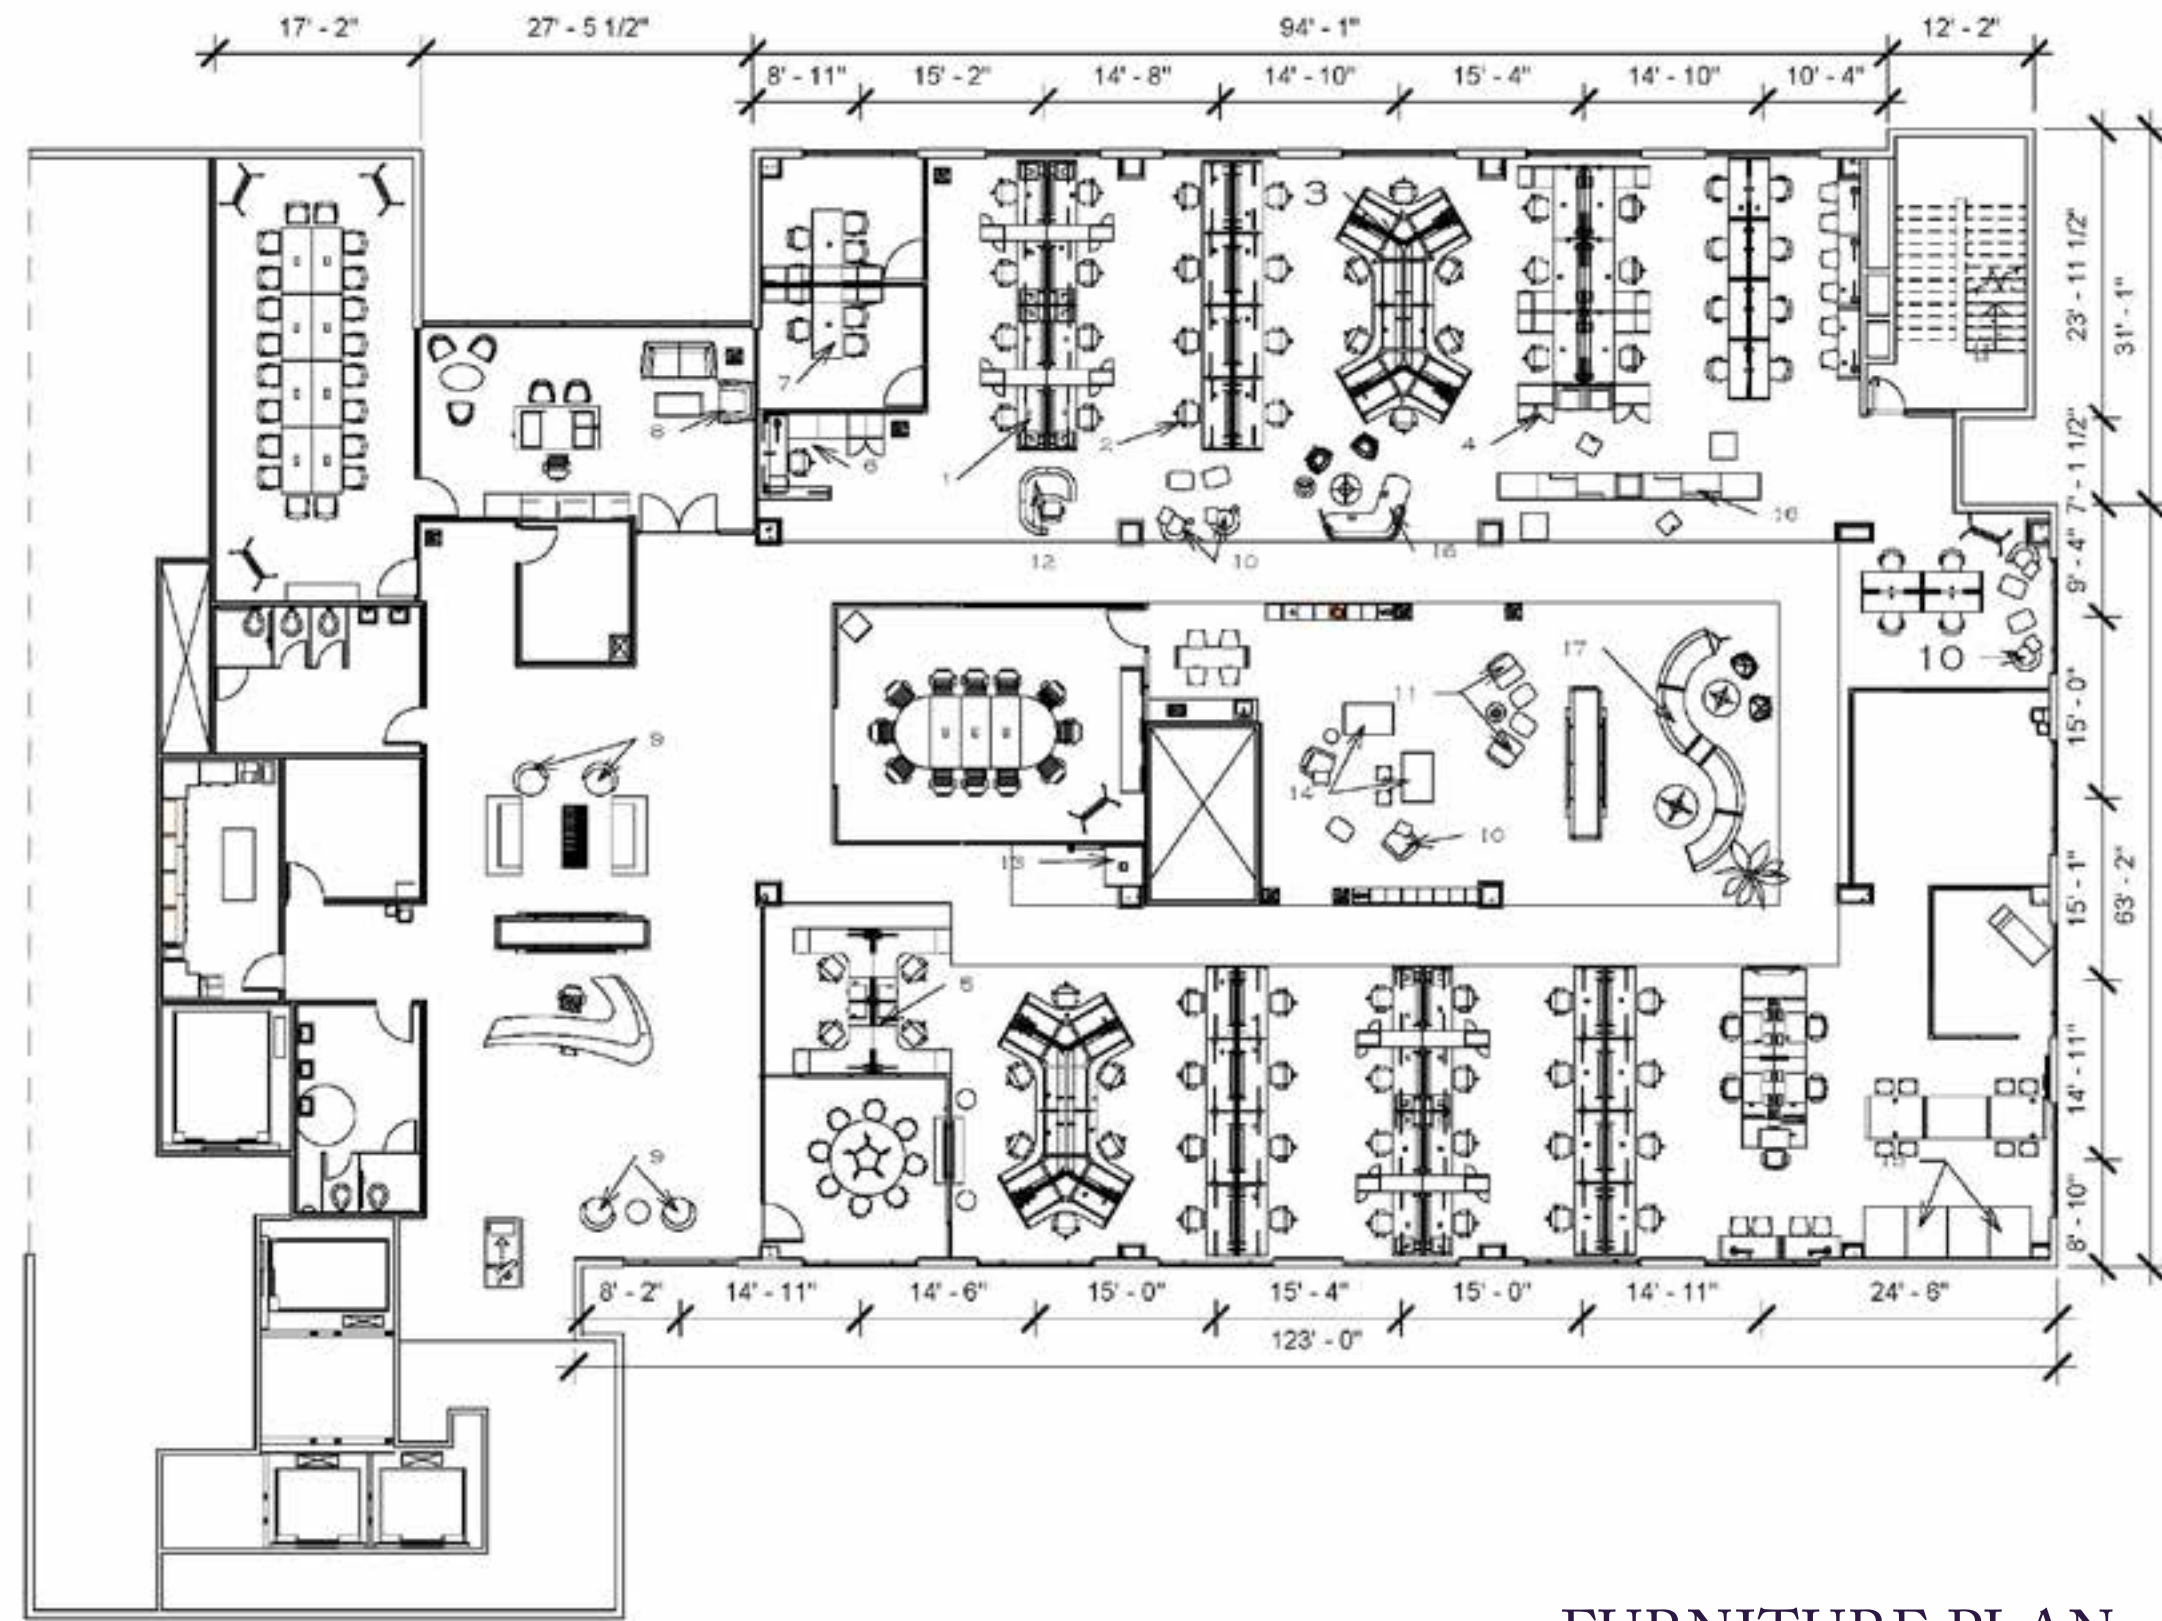

FURNITURE PLAN




HALLWAY 2-PERSPECTIVE

COMMERCIAL: NETFLIX




WALL PAINT

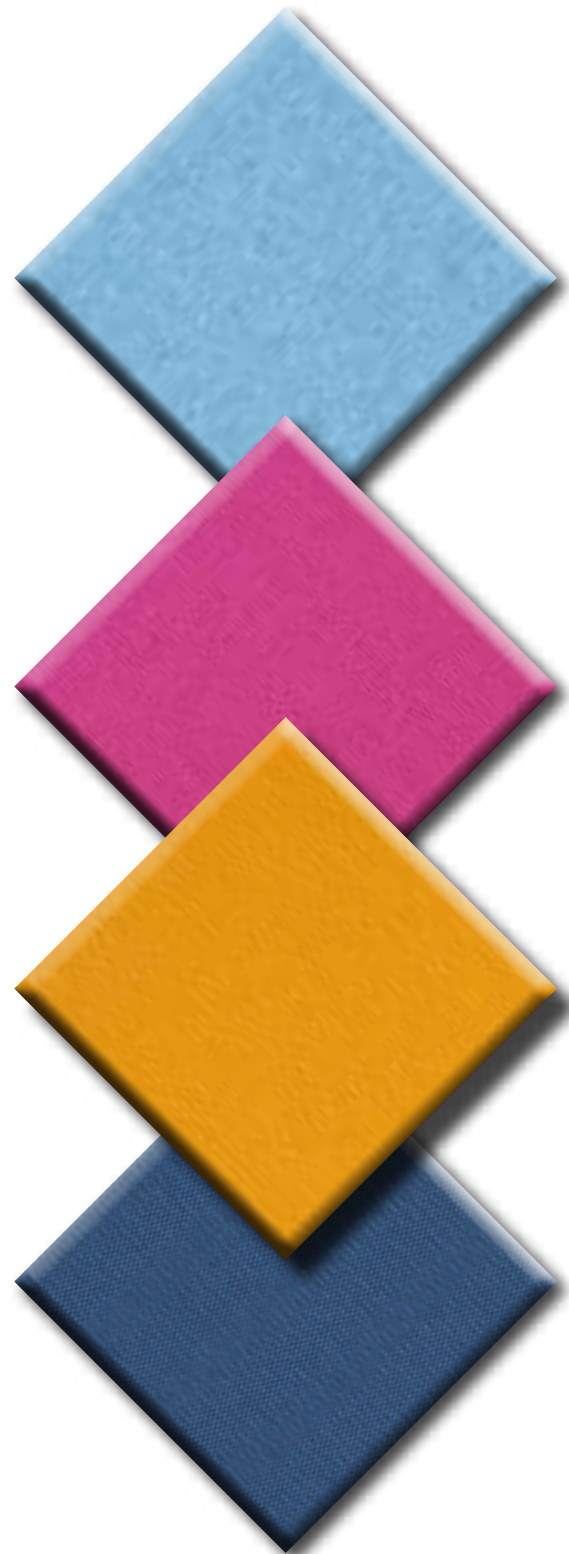

TEXTILE



SURFACES

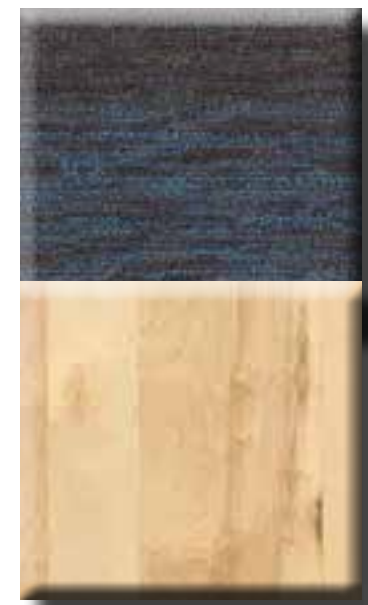


FLOORING



PERSPECTIVE

COMMERCIAL: NETFLIX

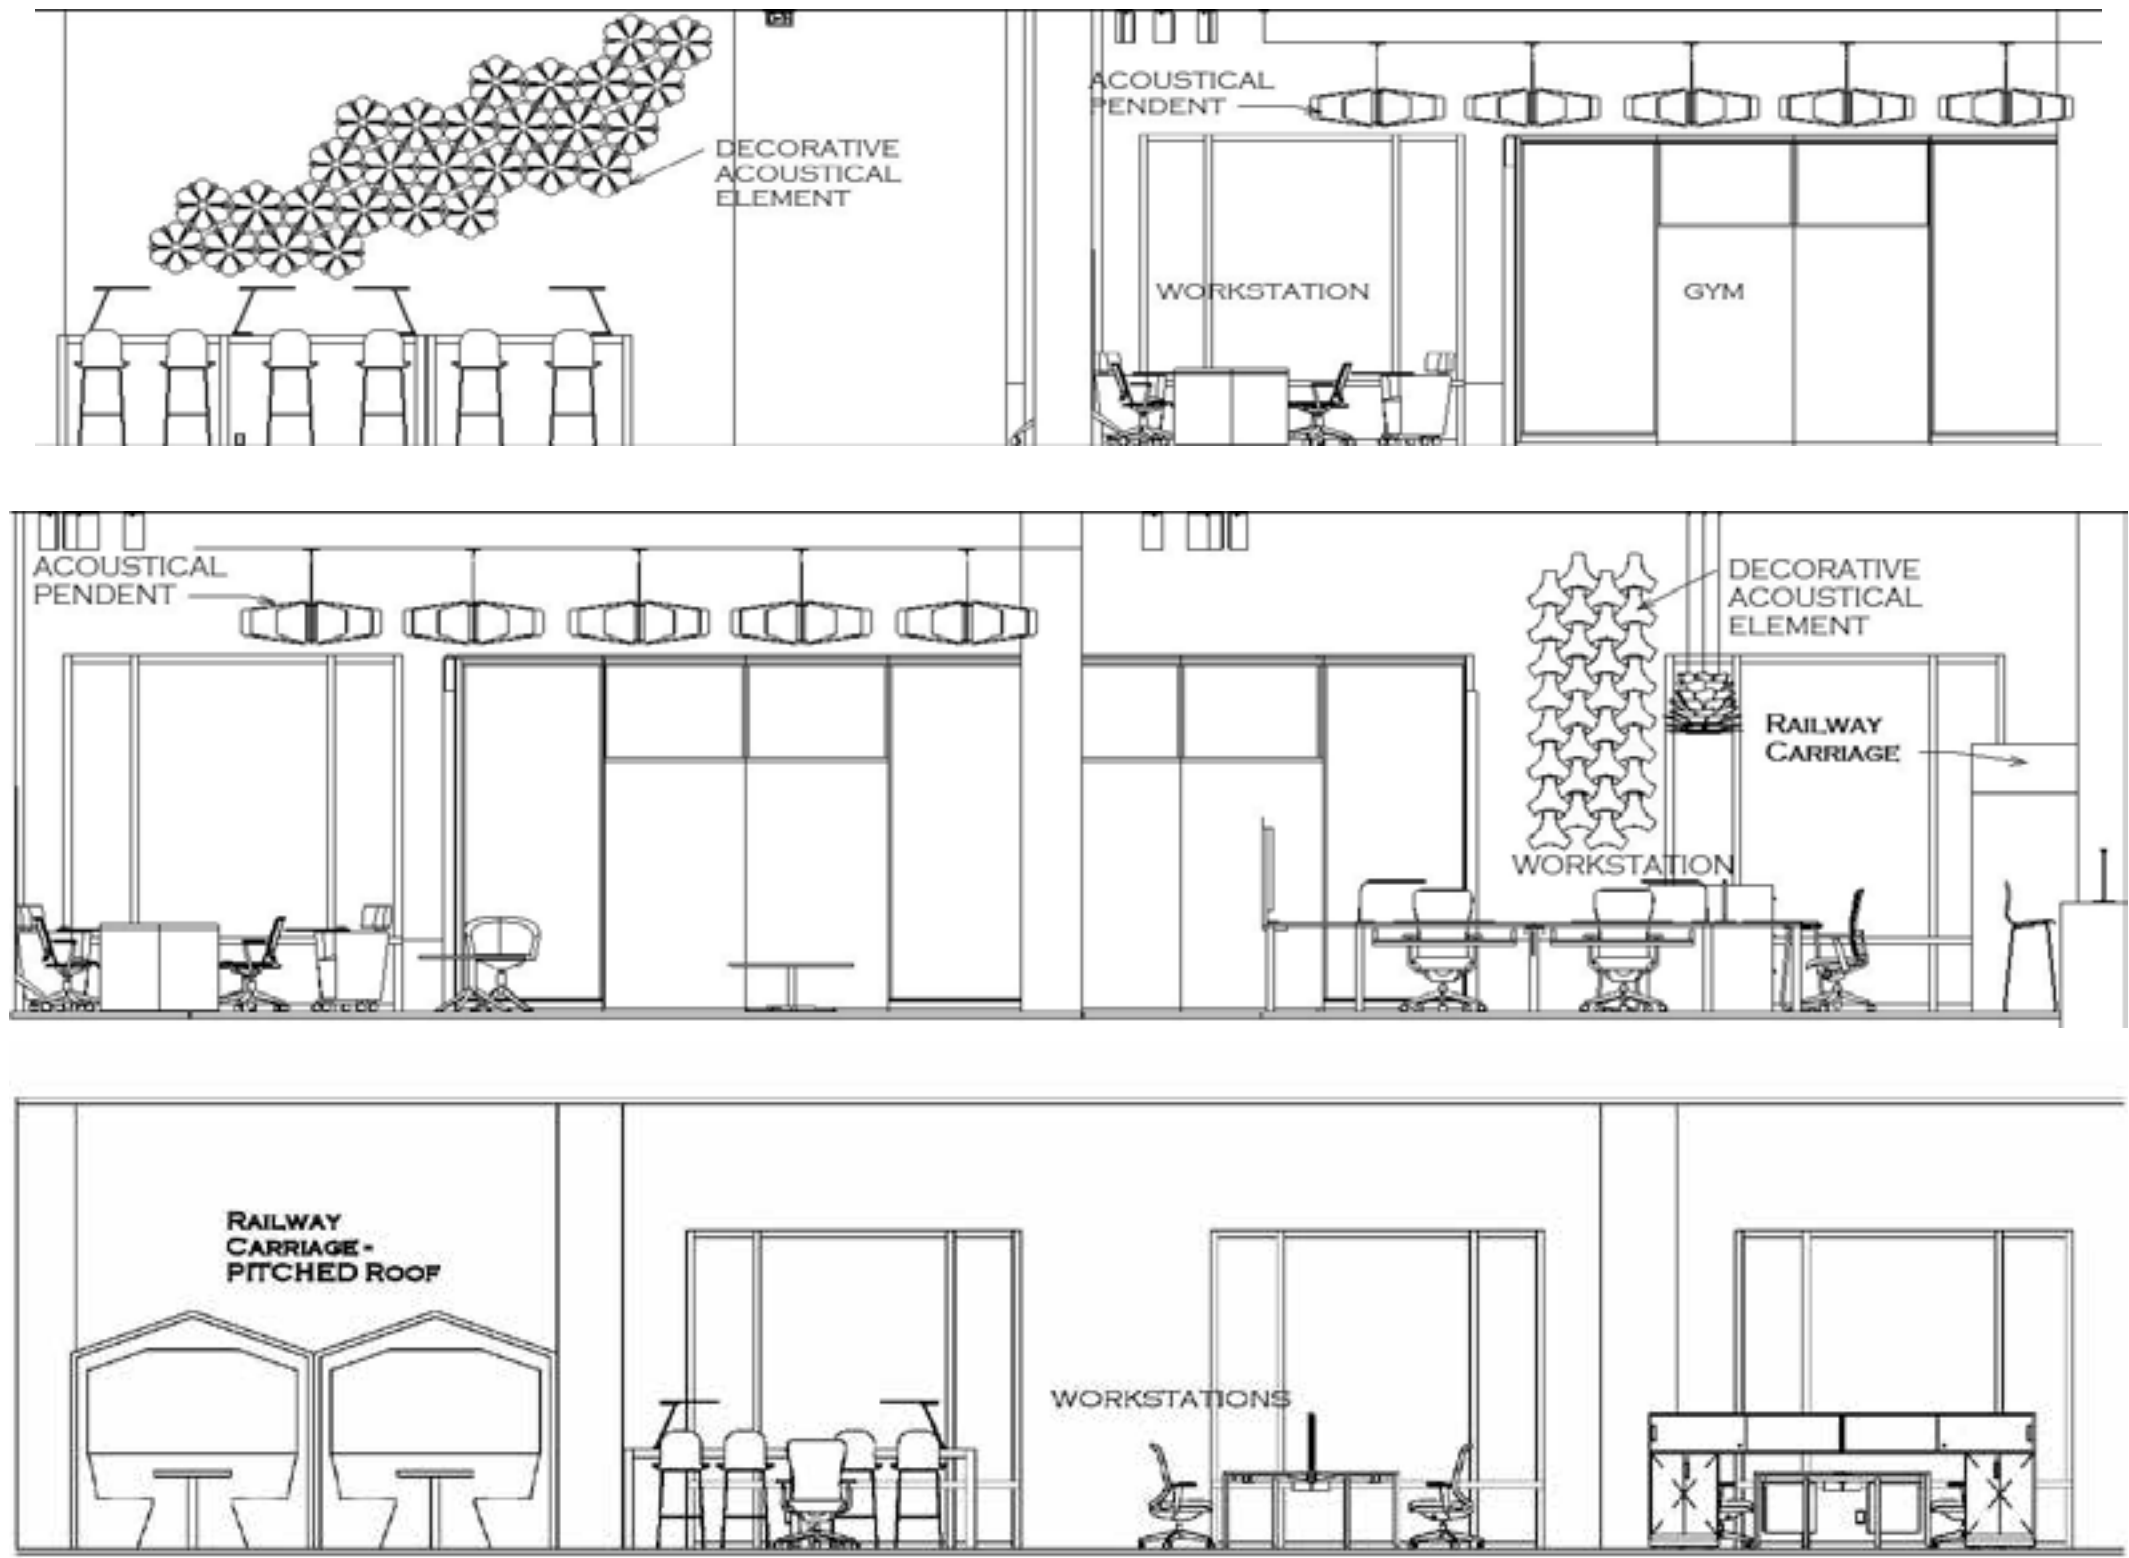

ELEVATIONS



HALLWAY- PERSPECTIVE

COMMERCIAL: NETFLIX

DESIGN STATEMENT

A rustic, comfortable, shabby chic design farm style with modern touch intended to offer the sleek clean lines of the contemporary design with the cozy farmhouse aesthetic to create a uniquely fresh take on the country living inspired style.

With warmth and simplicity, natural textures and materials like wood and galvanized steel, the cream paired with neutrals, bright, bold hues adds to the comfortable livable space a simple, functional, and unpretentious. Curated selections that can be blended together to create a cohesive design gives my clients the liberty to design their own style and space with out feeling overwhelmed.

CONCEPT

SLEEK & ELEGANT COZY
FARMHOUSE



PERSPECTIVE- MASTER BATH



3D FRONT AND REAR VIEWS



RESIDENTIAL: BARN-DOMINIUM



PERSPECTIVE - KITCHEN



FF&E PLAN- NTS




RESIDENTIAL: BARN-DOMINIUM



PERSPECTIVE MASTER BATH AND DINING



WALL PAINT

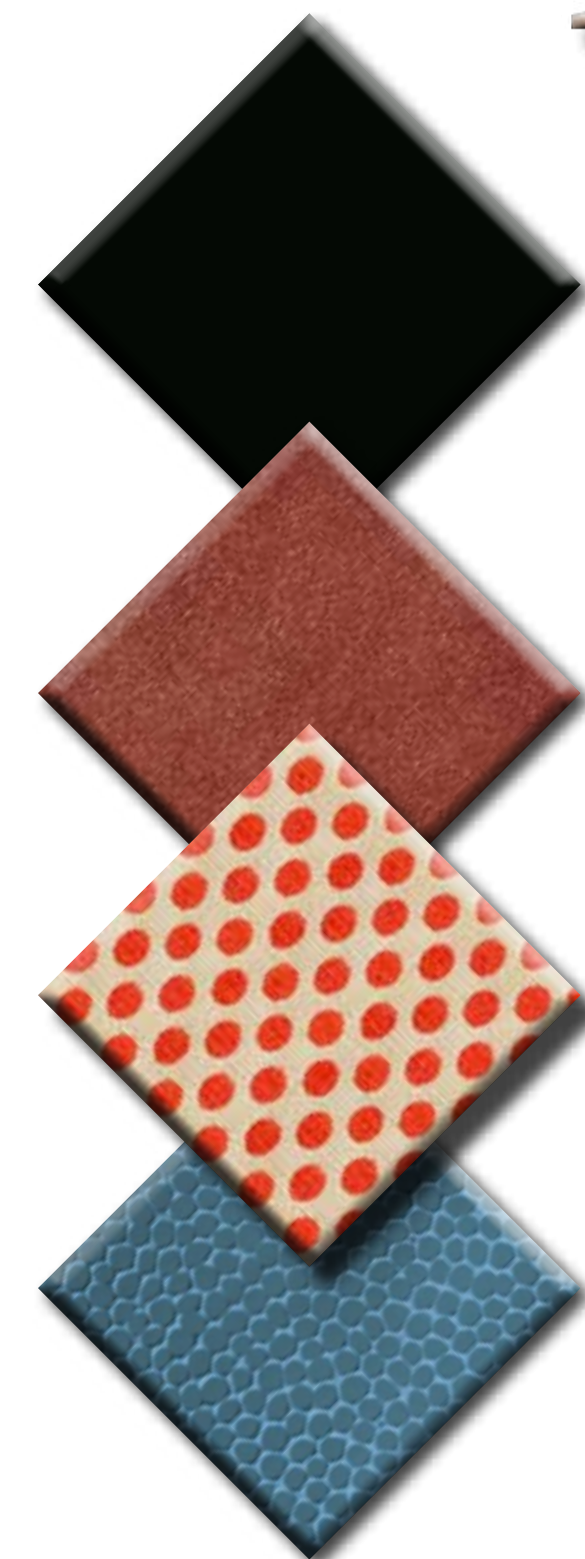

TEXTILE






SURFACES





FLOORING



RESIDENTIAL: BARN-DOMINIUM

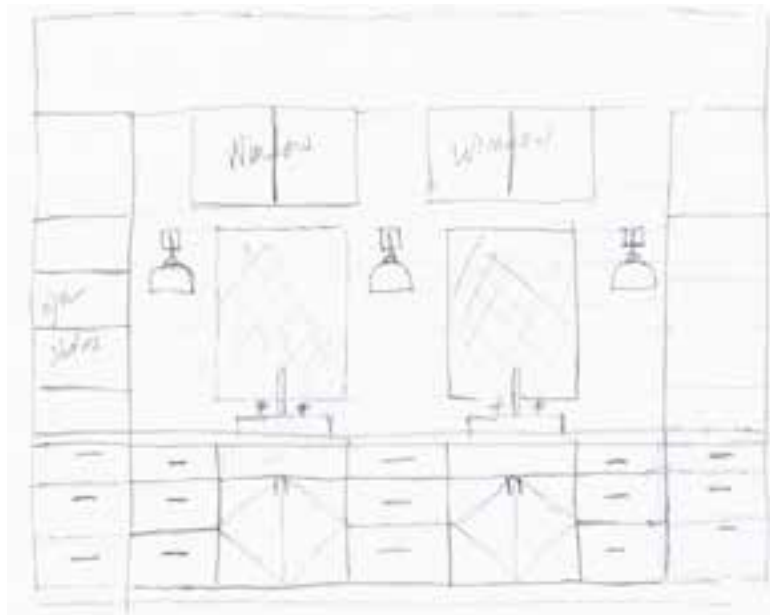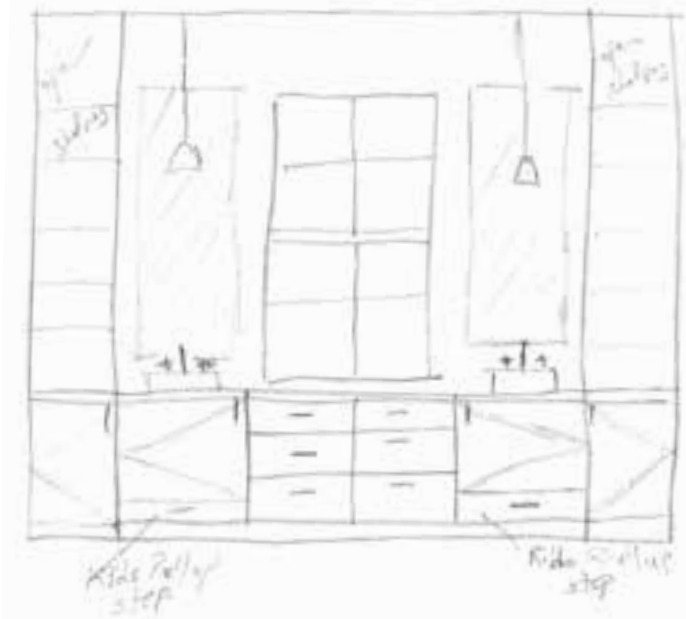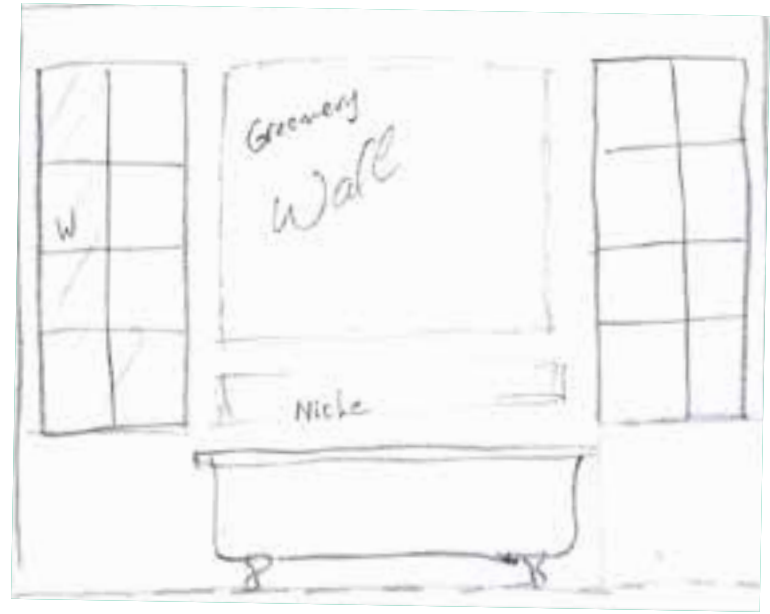

PRELIMINARY SKETCHES

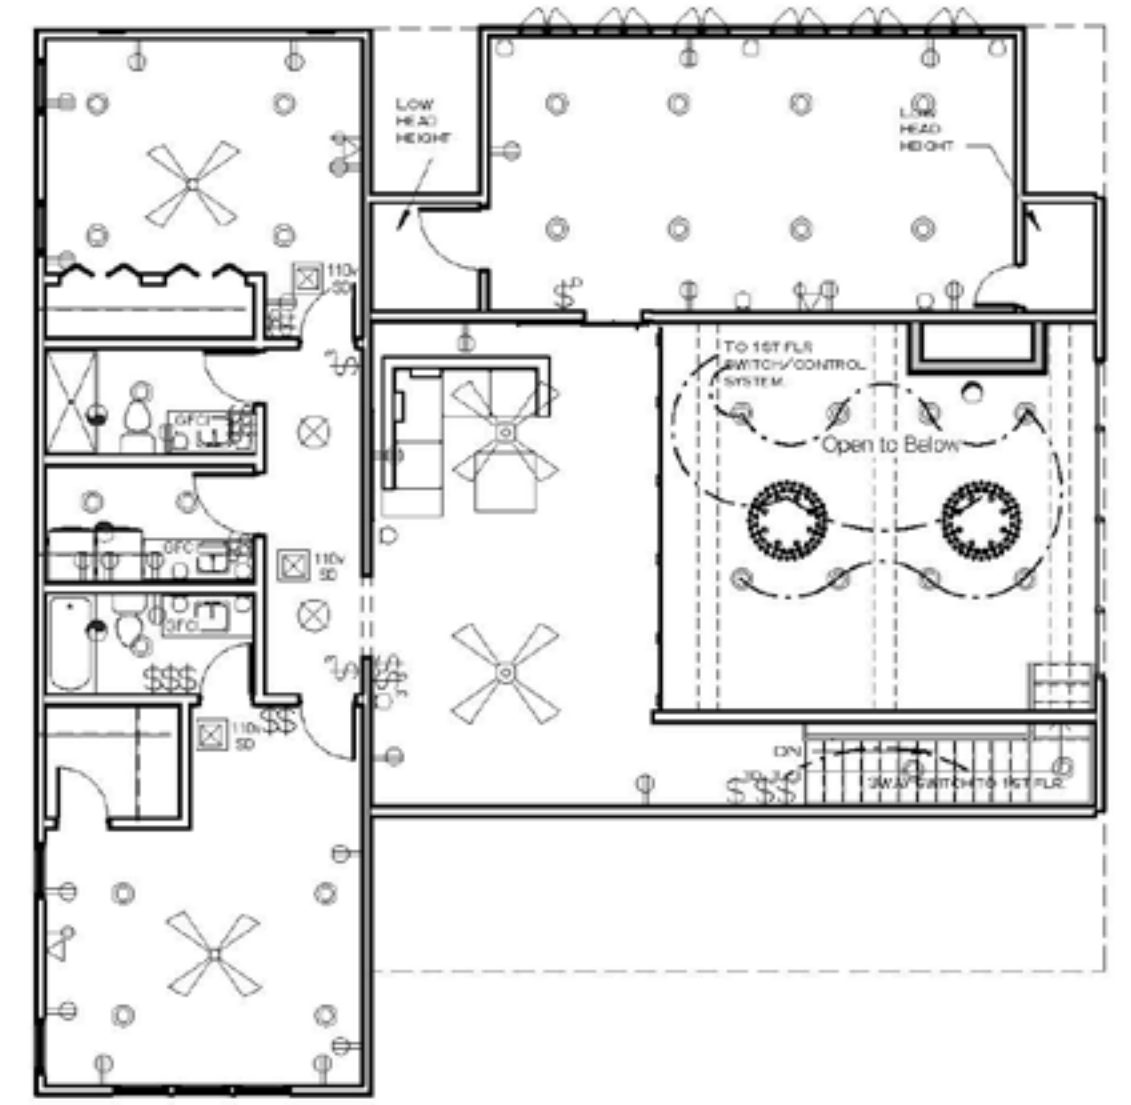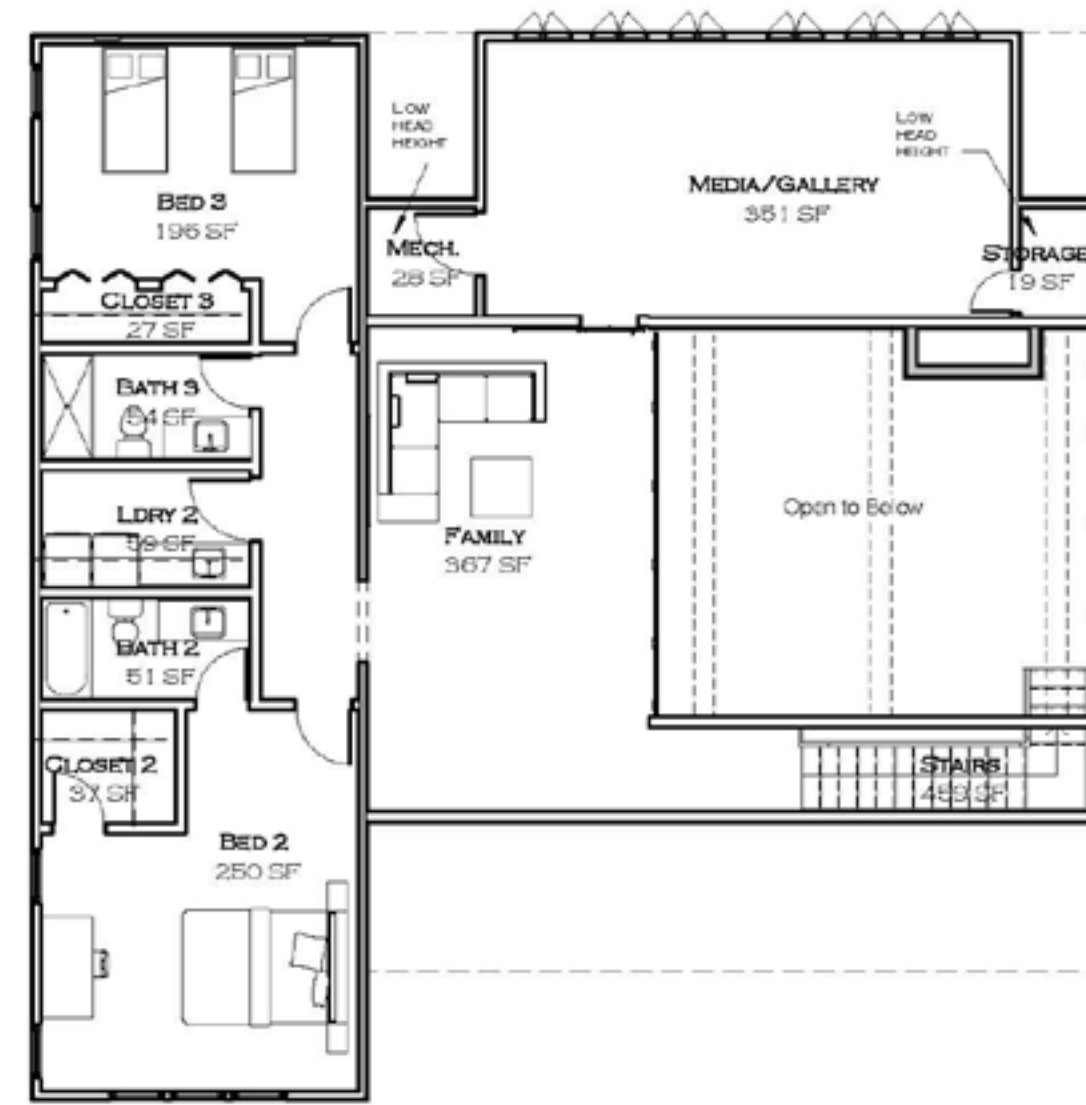

SECOND FLOOR FURNITURE AND ELECTRICAL

RESIDENTIAL: BARN-DOMINIUM



Room Legend

BREAK ROOM	HALL	RECEPTION	WAITING
CONSULTATION	OFFICE	SICK WAITING	WORKSTATION
COPY	PATIENT TOILET	STAFF TOILET	
EXAM	PROCEDURE	STORAGE	

ROOM SCHEDULE PLAN

DESIGN STATEMENT

The design of this facility is inspired by under the sea world creating the patient's magical journey throughout their visit.

Unique and attractive space draws them to the facility starting with an inviting reception to the waiting areas that offer more engaging experience with flexible seating and interactive activities to entertain the children.


Warm and playful colors as enthusiastic color theme throughout the facility and character signature tune play important role in easing the patient's anxiety and a great wayfinding experience.

CONCEPT


WHIMSICAL PLAYFUL
UNDER THE SEA JOURNEY



RECEPTION -SICK WAITING AREA

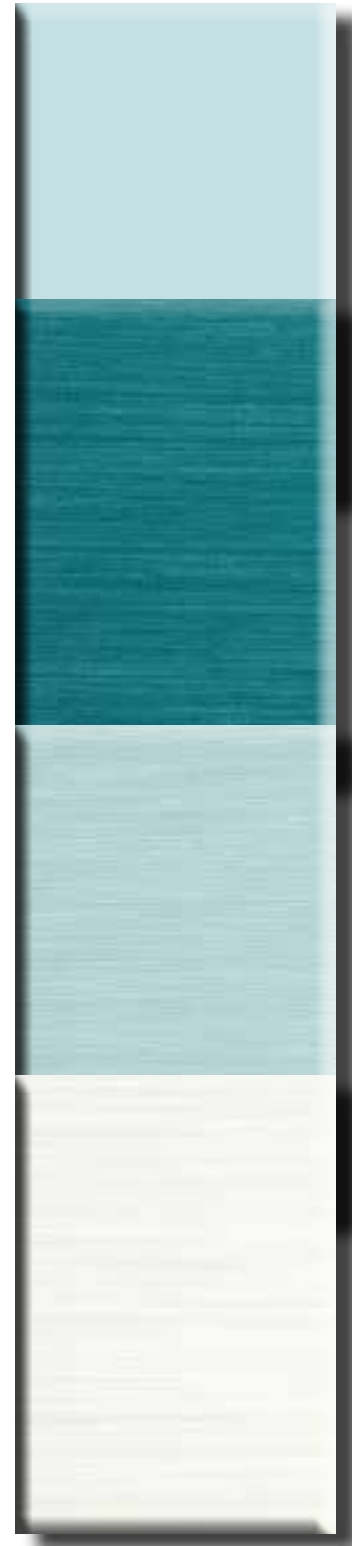


WALL-COVERING
PAINT

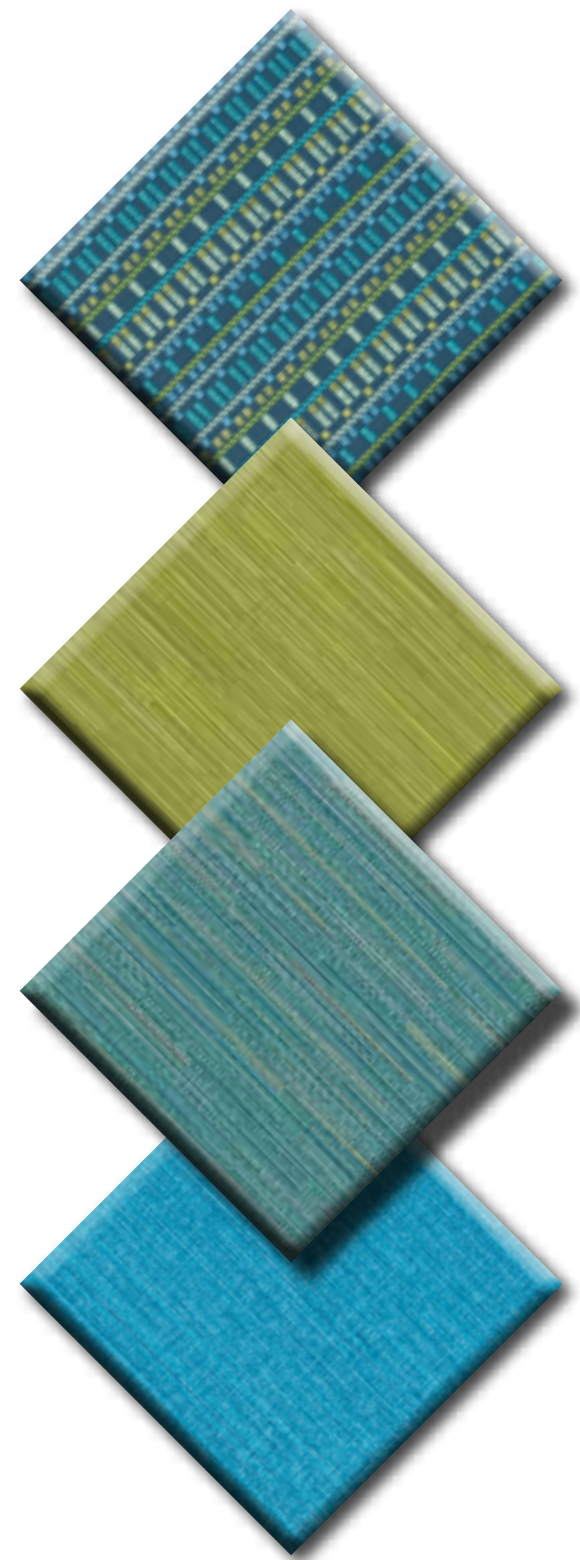

TEXTILE



MILLWORK FINISH

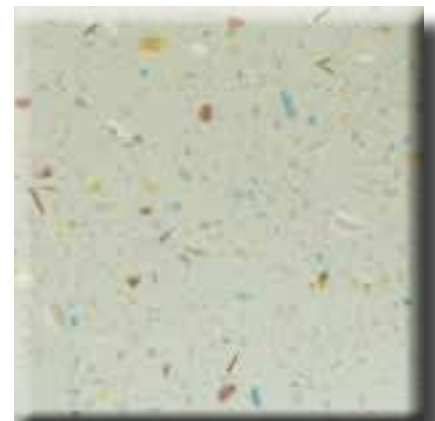

SURFACES



FLOORING






PERSPECTIVE WAITING ROOM

INSTITUTIONAL: PEDIATRIC



PERSPECTIVE- EXAM ROOM

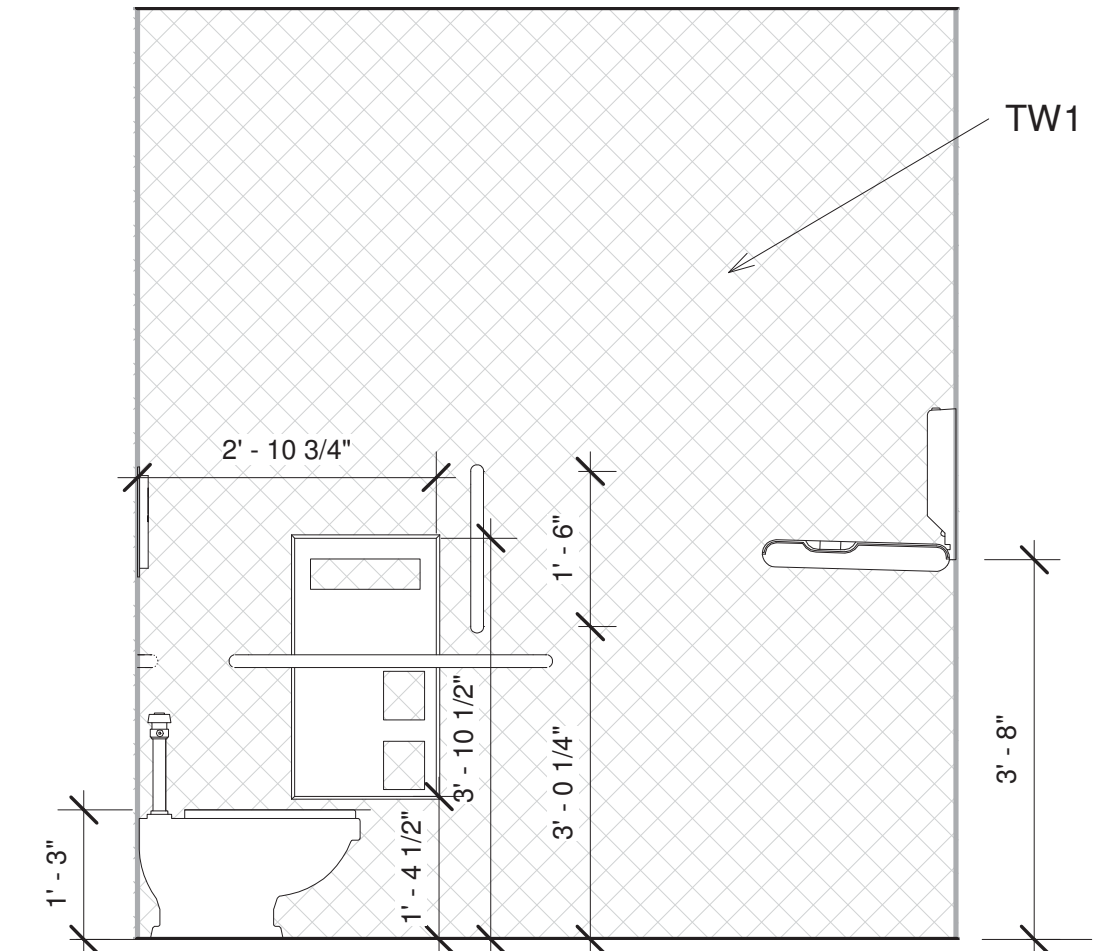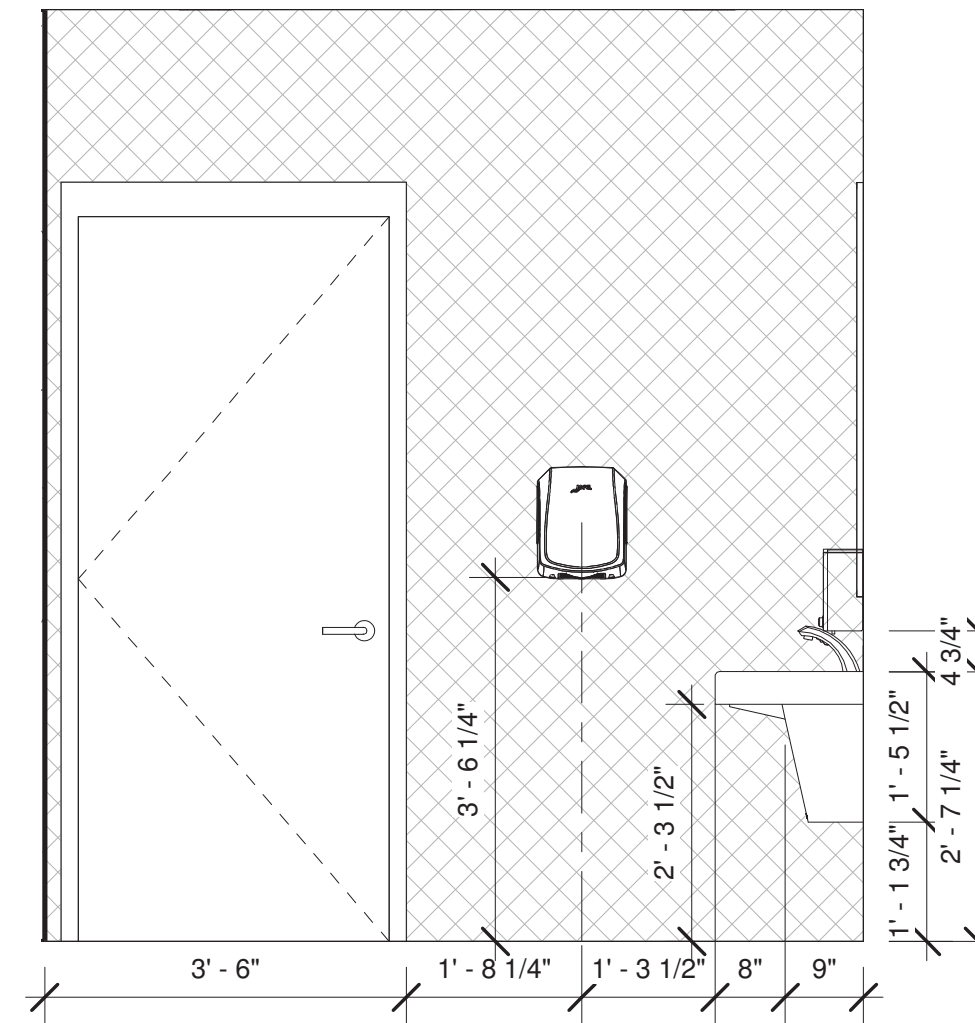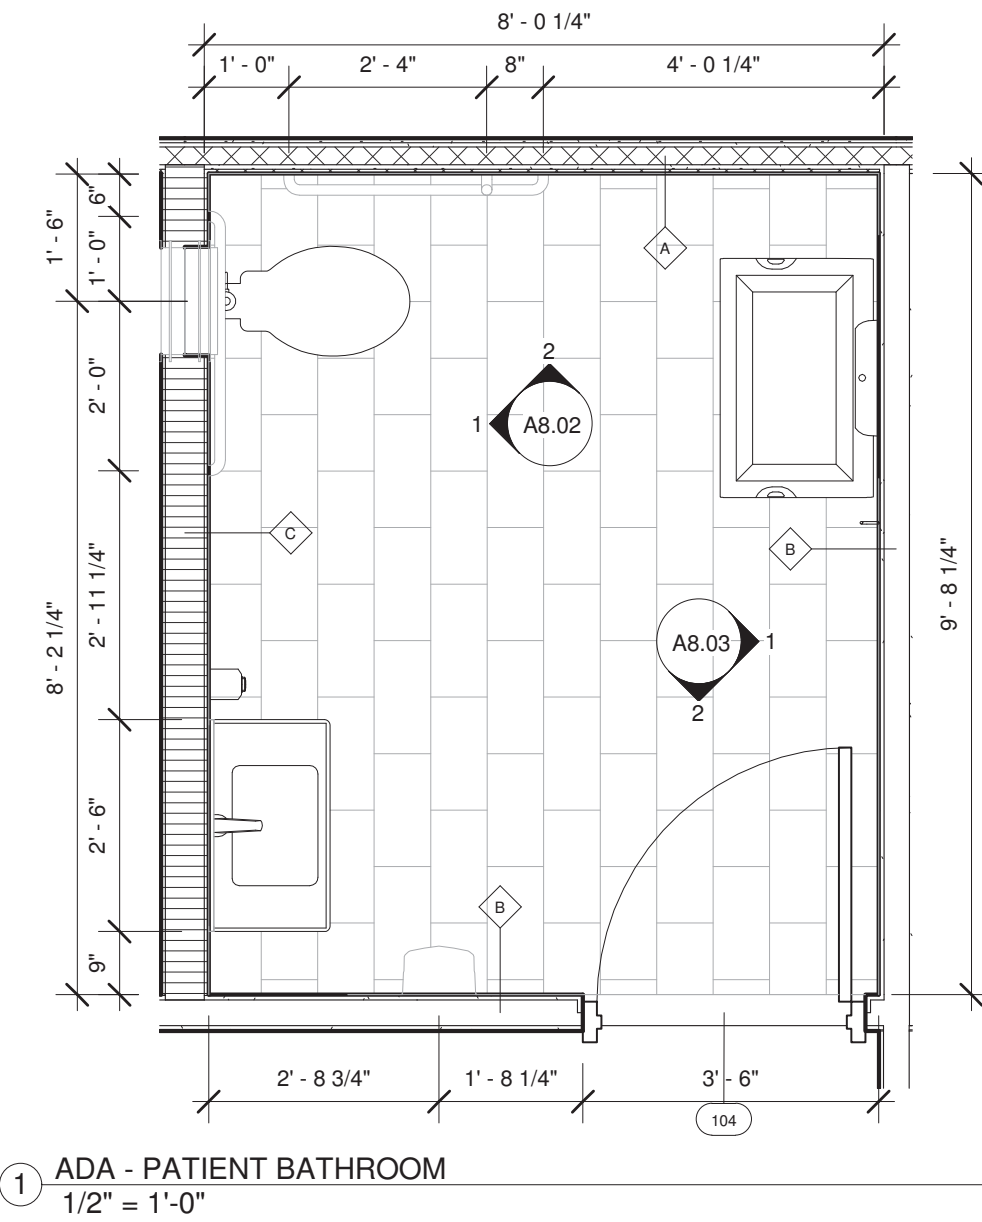

ADA COMPLIANCE PATIENT BATHROOM- FLOOR PLAN AND ELEVATIONS

DESIGN STATEMENT

A kitchen is the very heart of the home where families are enveloped with warmth and happiness. Functional yet aesthetically pleasing kitchen is the sanctuary place for all family member to cook, live, and entertain with style, beauty, and function.


Open and fluid interior spaces, with simplified structure without scarifying productivity provide more practical spaces for social gathering while enjoying the splendid views of the exterior and plenty of natural light. design their own style and space with out feeling overwhelmed.




PERSPECTIVE- KITCHEN

CONCEPT

SOPHISTICATED FAMILY SANCTUARY

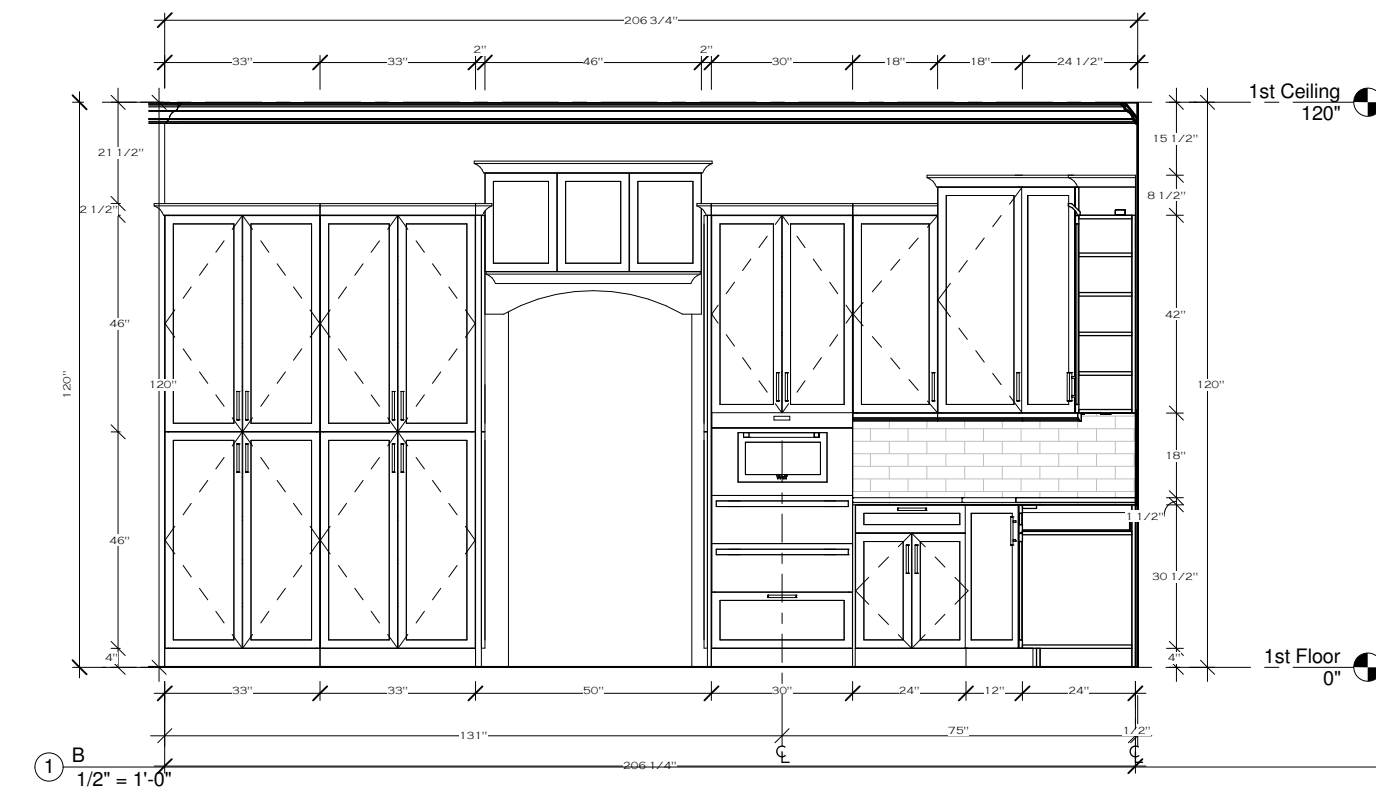


KITCHEN -ELEVATIONS

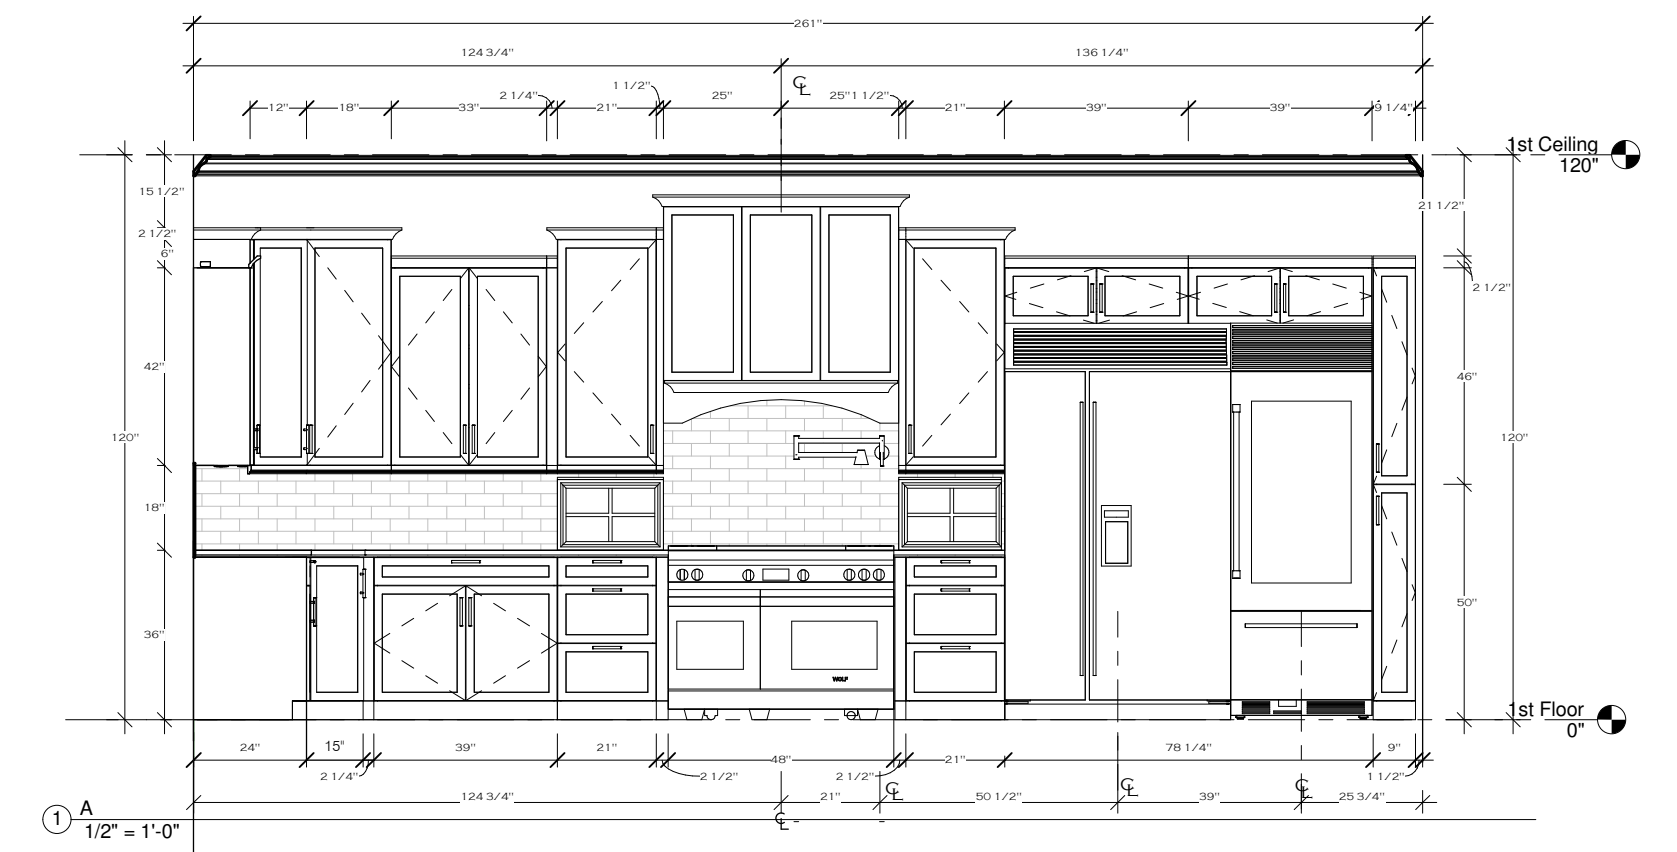

RESIDENTIAL NKBA-KITCHEN



PERSPECTIVE- KITCHEN

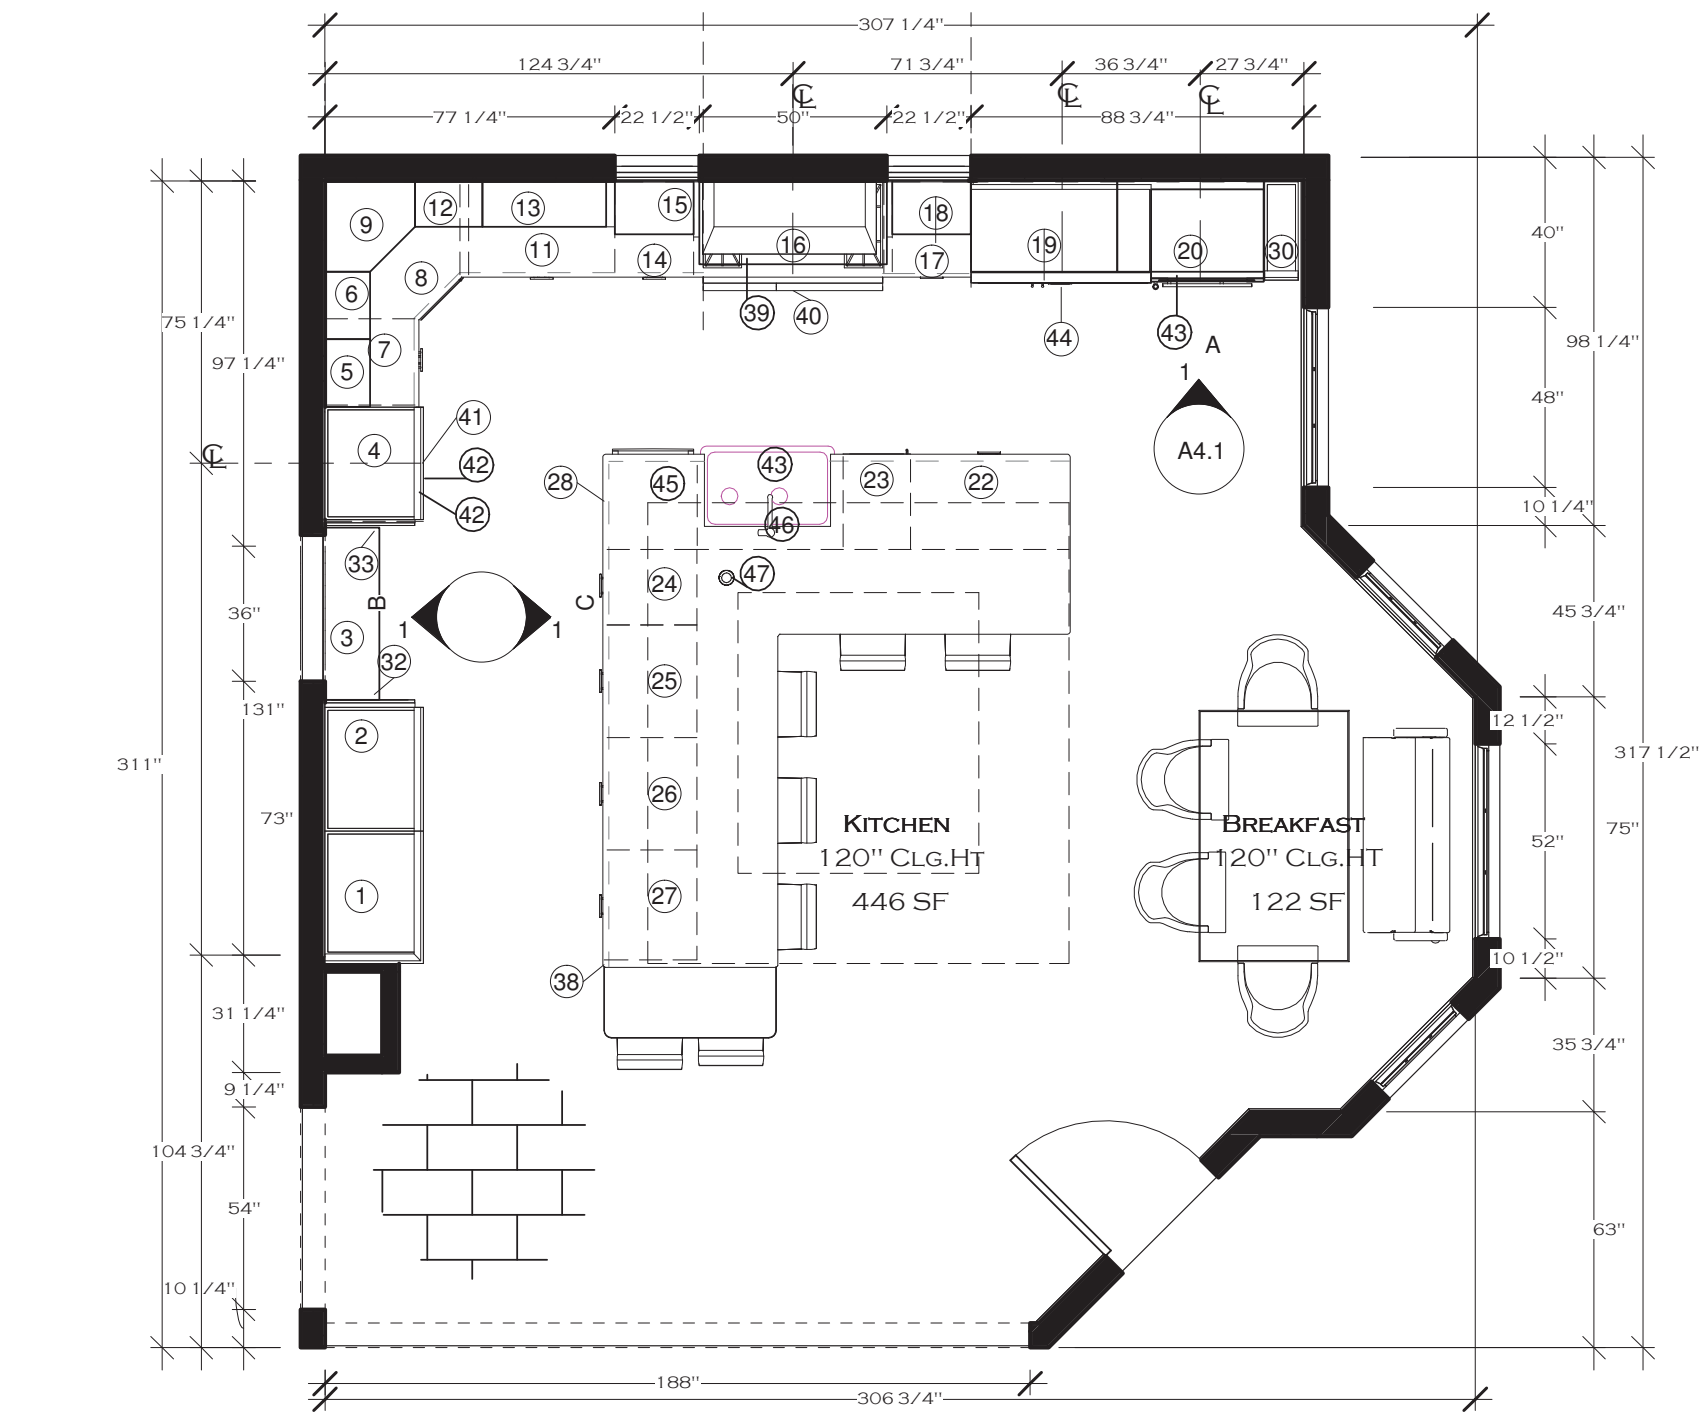

① First Floor Plan
1/4" = 1'-0"

KITCHEN -FLOOR PLAN

RESIDENTIAL NKBA-KITCHEN

DESIGN STATEMENT

The master bath is a sacred private space, a spa like retreat in palm beach style, provides the escape of Elizabeth and George Hamilton from their everyday stress. Cool colors of grays and blues bring the serene feeling and cool touch to the luxurious bath with porcelain tile and pebble gray/blue mosaic stone.


Mixed and colorful textured elements and spaces innately welcome and communicate a timeless design. State of the art fixtures and fitting give a sense effortless elegance. Functional private and shared spaces simplify Elizabeth and George's everyday routine.

CONCEPT

FUNCTIONAL ELEGANT SPA
RETREAT



PERSPECTIVE- KITCHEN

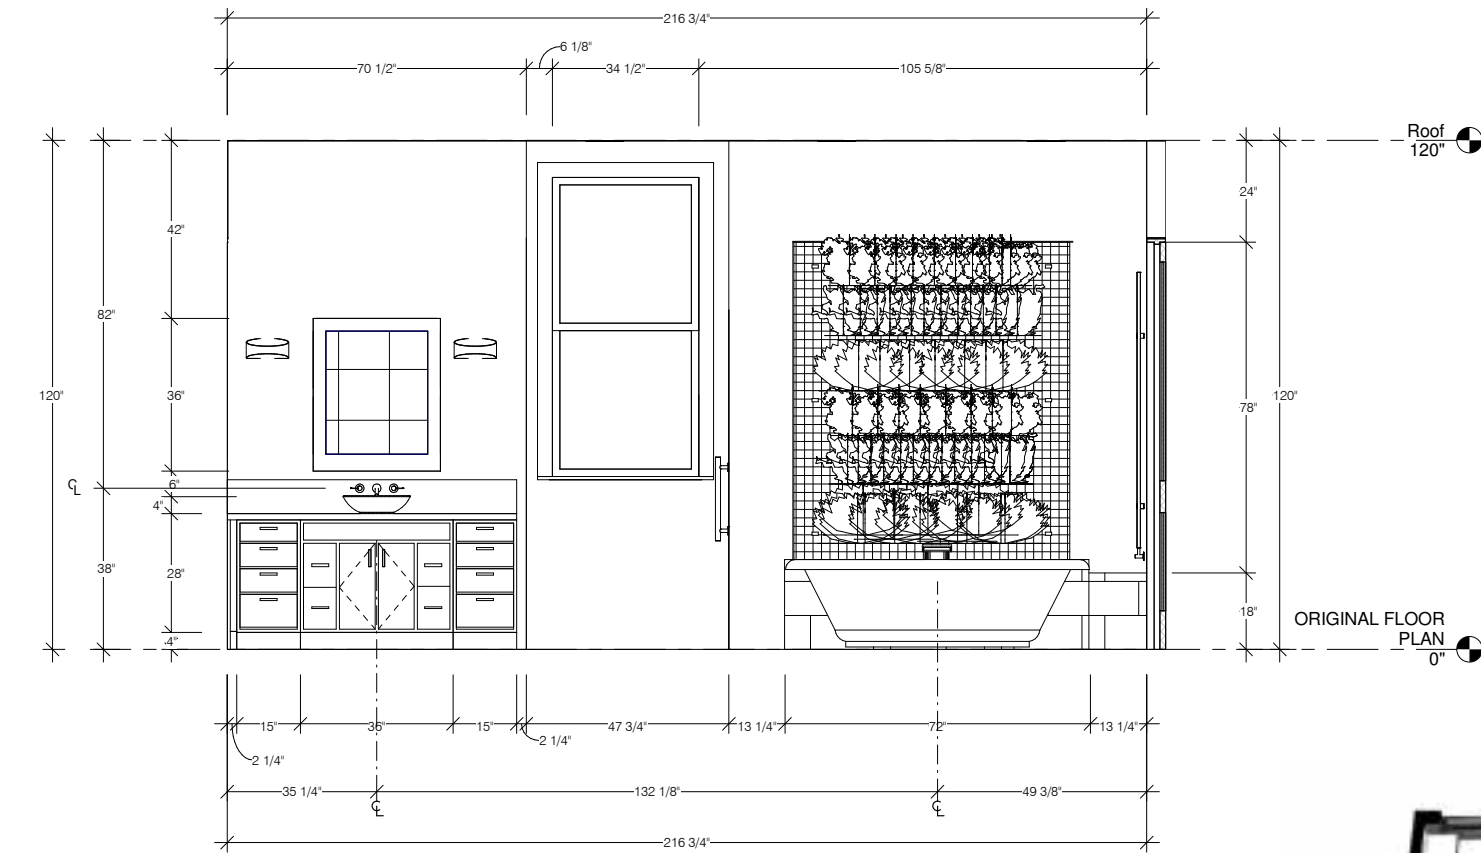

BATH -ELEVATION

BATH -ISOMETRIC PLANS



RESIDENTIAL NKBA-BATH



PERSPECTIVE- KITCHEN



RESIDENTIAL NKBA-BATH



PERSPECTIVE: BOUTIQUE RETAIL SIDE



RENDERING -RETAIL- SKETCHUP



CONCEPTUAL FRONT VIEW



CONCEPTUAL PERSPECTIVES

PERSPECTIVES: FRONT & REAR 3D VIEWS

WORK EXPERIENCE



CONCEPTUAL PERSPECTIVES



PERSPECTIVES: FRONT & REAR 3D VIEWS

WORK EXPERIENCE



2012 ASID DESIGN AWARD- MODEL HOME



2013 ASID STUDENT DESIGN SHOWCASE AWARD

AWARDS



2013 ASID DESIGN AWARD- MODEL HOME



2013 ASID RUBY AWARD-COMMERCIAL RESTAURANT

AWARDS